


2

1

B

B

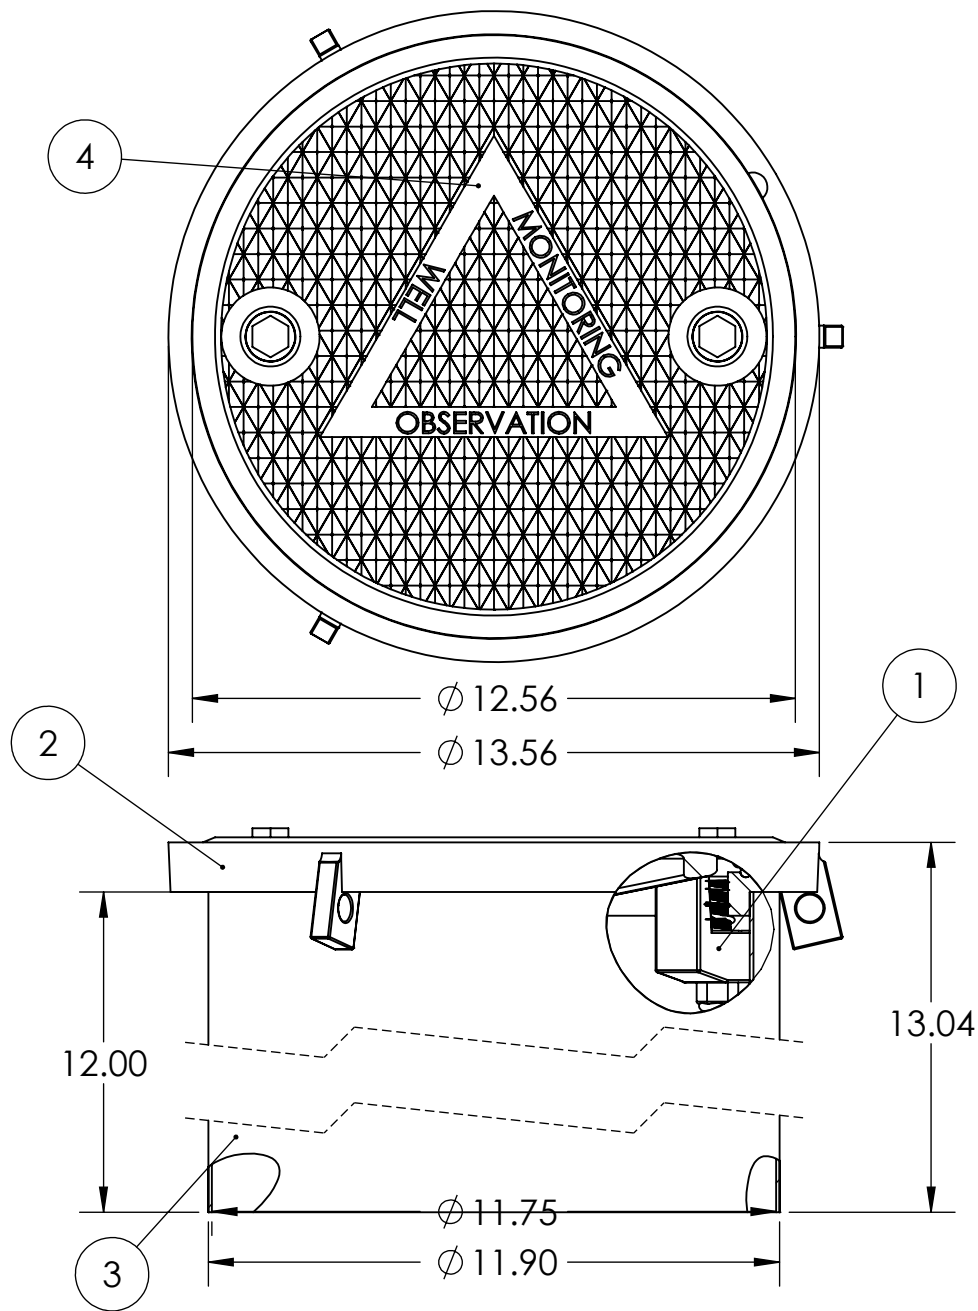

A

A

SPECIFICATIONS

- SKIRT: 14 Gauge, Galvanized Steel Sheet Metal
- GASKET: Radius, Low swell, Buna-N Rubber
- Load Rating: H-20
- Working Area Diameter: 11.75" Diameter Working Area
- Projected Weight: 36.9 LBS

Disclaimer: All dimension can differ up to ± 0.25 in

1	Cam Lok
2	Ring
3	Skirt
4	Cover

PROPRIETARY AND CONFIDENTIAL

THE INFORMATION CONTAINED IN THIS DRAWING IS THE SOLE PROPERTY OF CNI MANUFACTURING, INC. ANY REPRODUCTION IN PART OR AS A WHOLE WITHOUT THE WRITTEN PERMISSION OF CNI MANUFACTURING, INC. IS PROHIBITED.

CNI MANUFACTURING, INC.

15627 ARROW HIGHWAY, IRVINDALE CA, 91706 USA
OFFICE: (626)962-6646 FAX: (626)962-4854
WEB SITE: WWW.CNI-MFG.COM EMAIL: INFO@CNI-MFG.COM

DO NOT SCALE DRAWING

DRAWN	NAME	DATE
	Cameron Perrette	5/8/25

DRAWING NAME		
12" Monitor Well with 12" skirt		
SIZE	PART. NO.	REV.
A	112MWCL-1	
SCALE: 1:12		SHEET 1 OF 1

2

1