

SECTION A-A

SPECIFICATIONS

- **COVER:** 3/8" Diamond Floor Plate W/ Lift Handle
- **SKIRT:** 14 Gauge, Galvanized Steel Sheet Metal
- **GASKET:** 3/8" x 1/2" Low swell, Buna N rubber
- **Load Rating:** H-20
- **Inner Clearance:** 40.56" Cylindrical Working Area
- **Projected Weight:** 337.6 LBS

Disclaimer: All dimension can differ up to ± 0.25 in

1	Lift Handle
2	Gas Shock
3	Cam Loks
4	Safety Bar
5	H2O Bracing
6	Gasket

PROPRIETARY AND CONFIDENTIAL
THE INFORMATION CONTAINED IN THIS DRAWING IS THE SOLE PROPERTY OF CNI MANUFACTURING. ANY REPRODUCTION IN PART OR AS A WHOLE WITHOUT THE WRITTEN PERMISSION OF CNI MANUFACTURING IS PROHIBITED.

CNI MANUFACTURING
15627 ARROW HIGHWAY, IRVINDALE CA, 91706
(626)962-6646 · FAX: (626)962-4854
WEB SITE: WWW.CNI-MFG.COM · EMAIL: INFO@CNI-MFG.COM

DO NOT SCALE DRAWING

NAME
Cameron Perrette

DATE
1/31/25



DRAWING NAME
42" EZ-LIFT MANHOLE WITH CAM-LOKS

SIZE
A

PART. NO.
7046

REV.
SHEET 1 OF 2

2

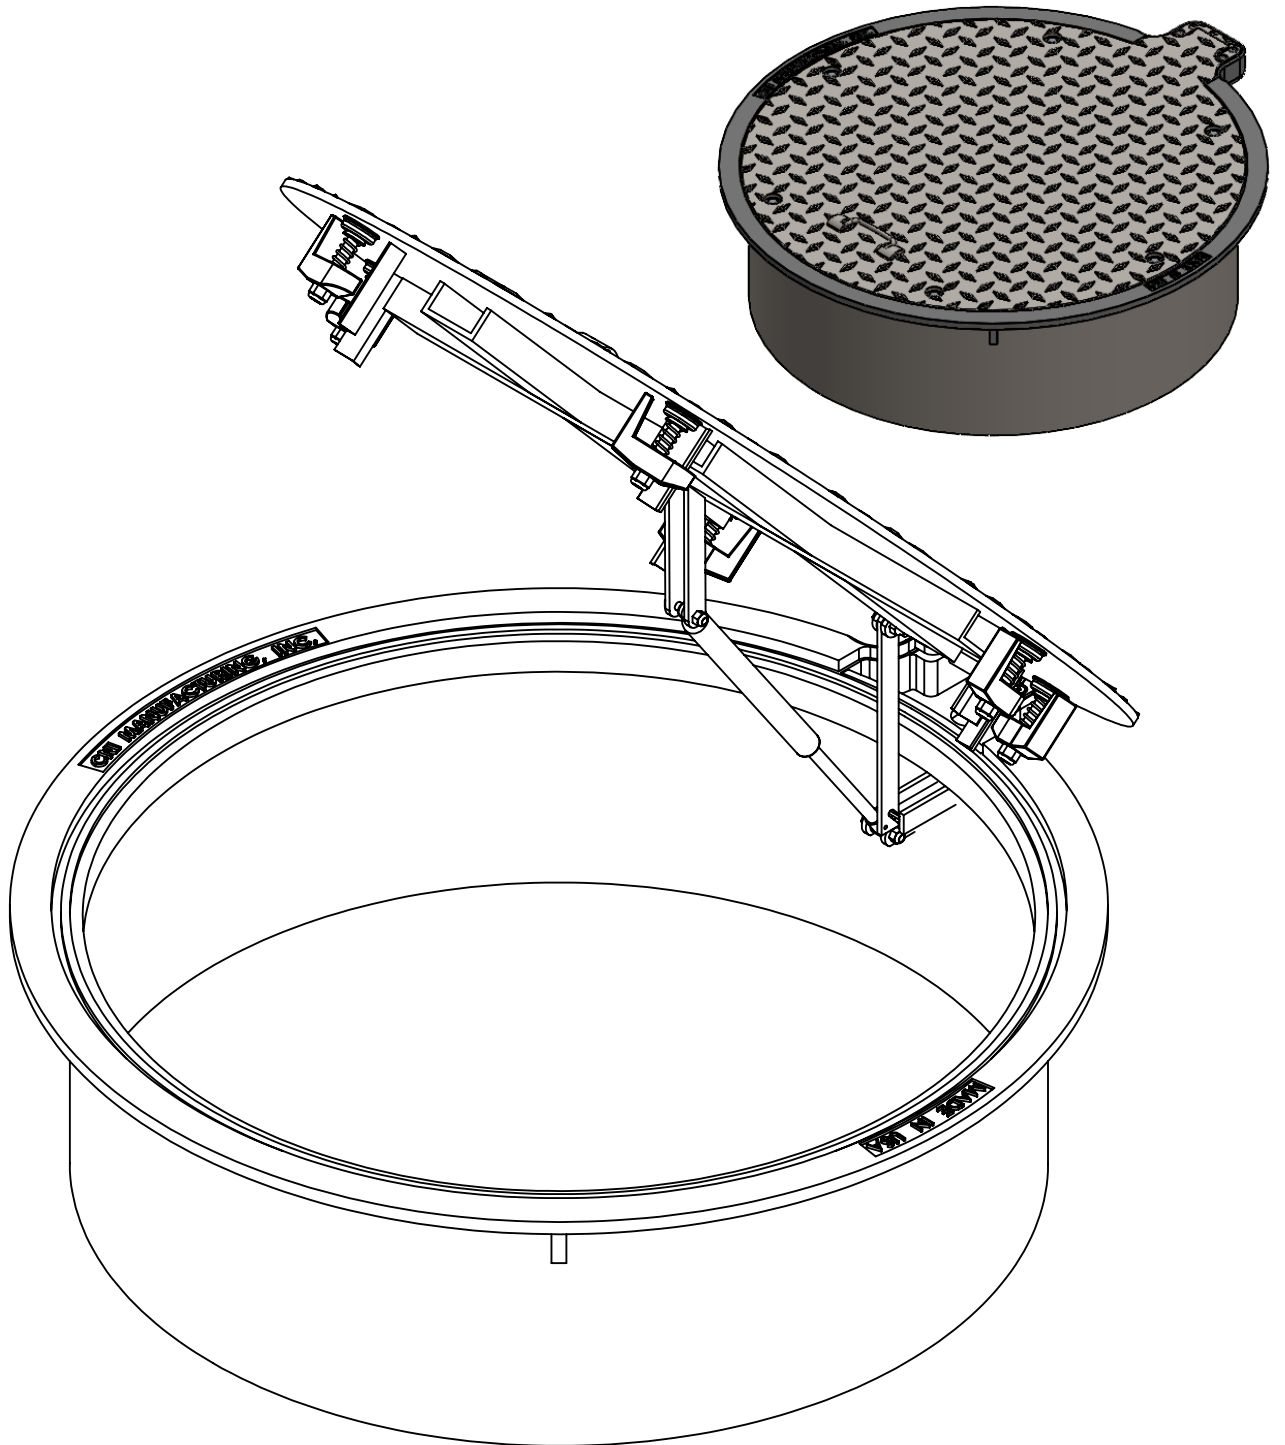
1

B

B

A

A

**PROPRIETARY AND CONFIDENTIAL**

THE INFORMATION CONTAINED IN THIS DRAWING IS THE SOLE PROPERTY OF CNI MANUFACTURING. ANY REPRODUCTION IN PART OR AS A WHOLE WITHOUT THE WRITTEN PERMISSION OF CNI MANUFACTURING IS PROHIBITED.

CNI MANUFACTURING

15627 ARROW HIGHWAY, IRVINDALE CA, 91706
(626)962-6646 · FAX: (626)962-4854
WEB SITE: WWW.CNI-MFG.COM · EMAIL: INFO@CNI-MFG.COM

DO NOT SCALE DRAWING

NAME	DATE
DRAWN: Cameron Perrette	1/31/25

**DRAWING NAME**

**42" EZ-LIFT MANHOLE WITH
CAM-LOKS: Open**

SIZE	PART. NO.	REV.
A	7046	
SCALE: 1:16		SHEET 2 OF 2

2

1