


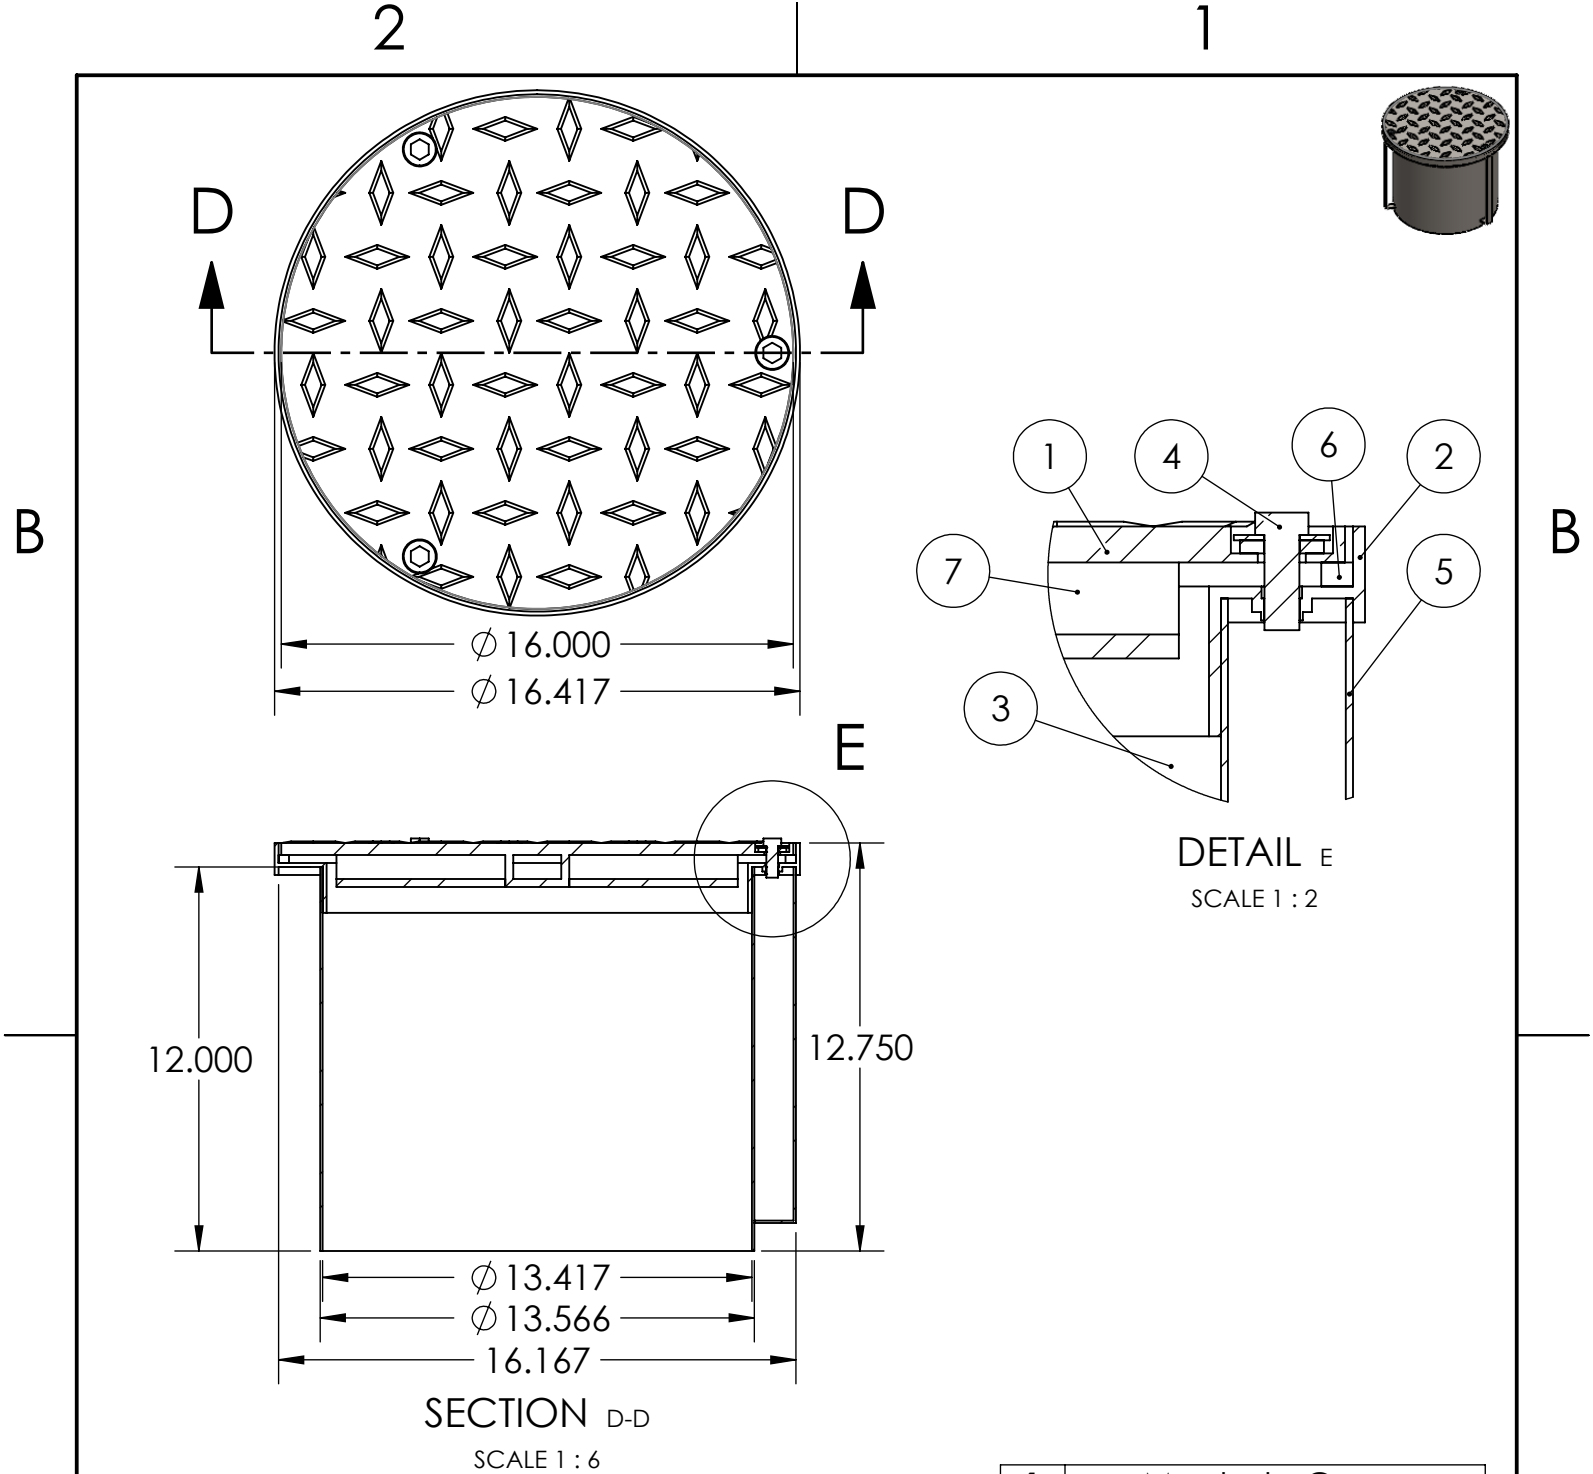

SPECIFICATIONS

- COVER: 3/8" Diamond Floor Plate
- SKIRT: 14 Gauge, Galvanized Steel Sheet Metal
- GASKET: 3/8" x 1/4" Low swell, Buna-N Rubber
- Load Rating: H-20
- Inner Clearance: 13.417" Diameter Working Area
- Overall Dimensions: 16.417" (L) x 16.417" (W) x 12.75" (H)
- Projected Weight: 45.7 LBS

Disclaimer: All dimension can differ up to ± 0.25 in

1	Manhole Cover
2	Rolled Steel Ring
3	Skirt
4	3/8" Bolt
5	Skirt Bracing
6	Gasket
7	H2O Bracing

PROPRIETARY AND CONFIDENTIAL		CNI MANUFACTURING, INC. 15627 ARROW HIGHWAY, IRVINDALE CA, 91706 USA OFFICE: (626)962-6646 · FAX: (626)962-4854 WEB SITE: WWW.CNI-MFG.COM · EMAIL: INFO@CNI-MFG.COM		NAME Cameron Perrette		DATE 06/10/2025		DRAWING NAME 8020 Overview				
THE INFORMATION CONTAINED IN THIS DRAWING IS THE SOLE PROPERTY OF CNI MANUFACTURING, INC. ANY REPRODUCTION IN PART OR AS A WHOLE WITHOUT THE WRITTEN PERMISSION OF CNI MANUFACTURING, INC. IS PROHIBITED.				DRAWN		06/10/2025		SIZE A		PART. NO. 8020		REV.
		DO NOT SCALE DRAWING						SCALE:1:6		SHEET 1 OF 1		