


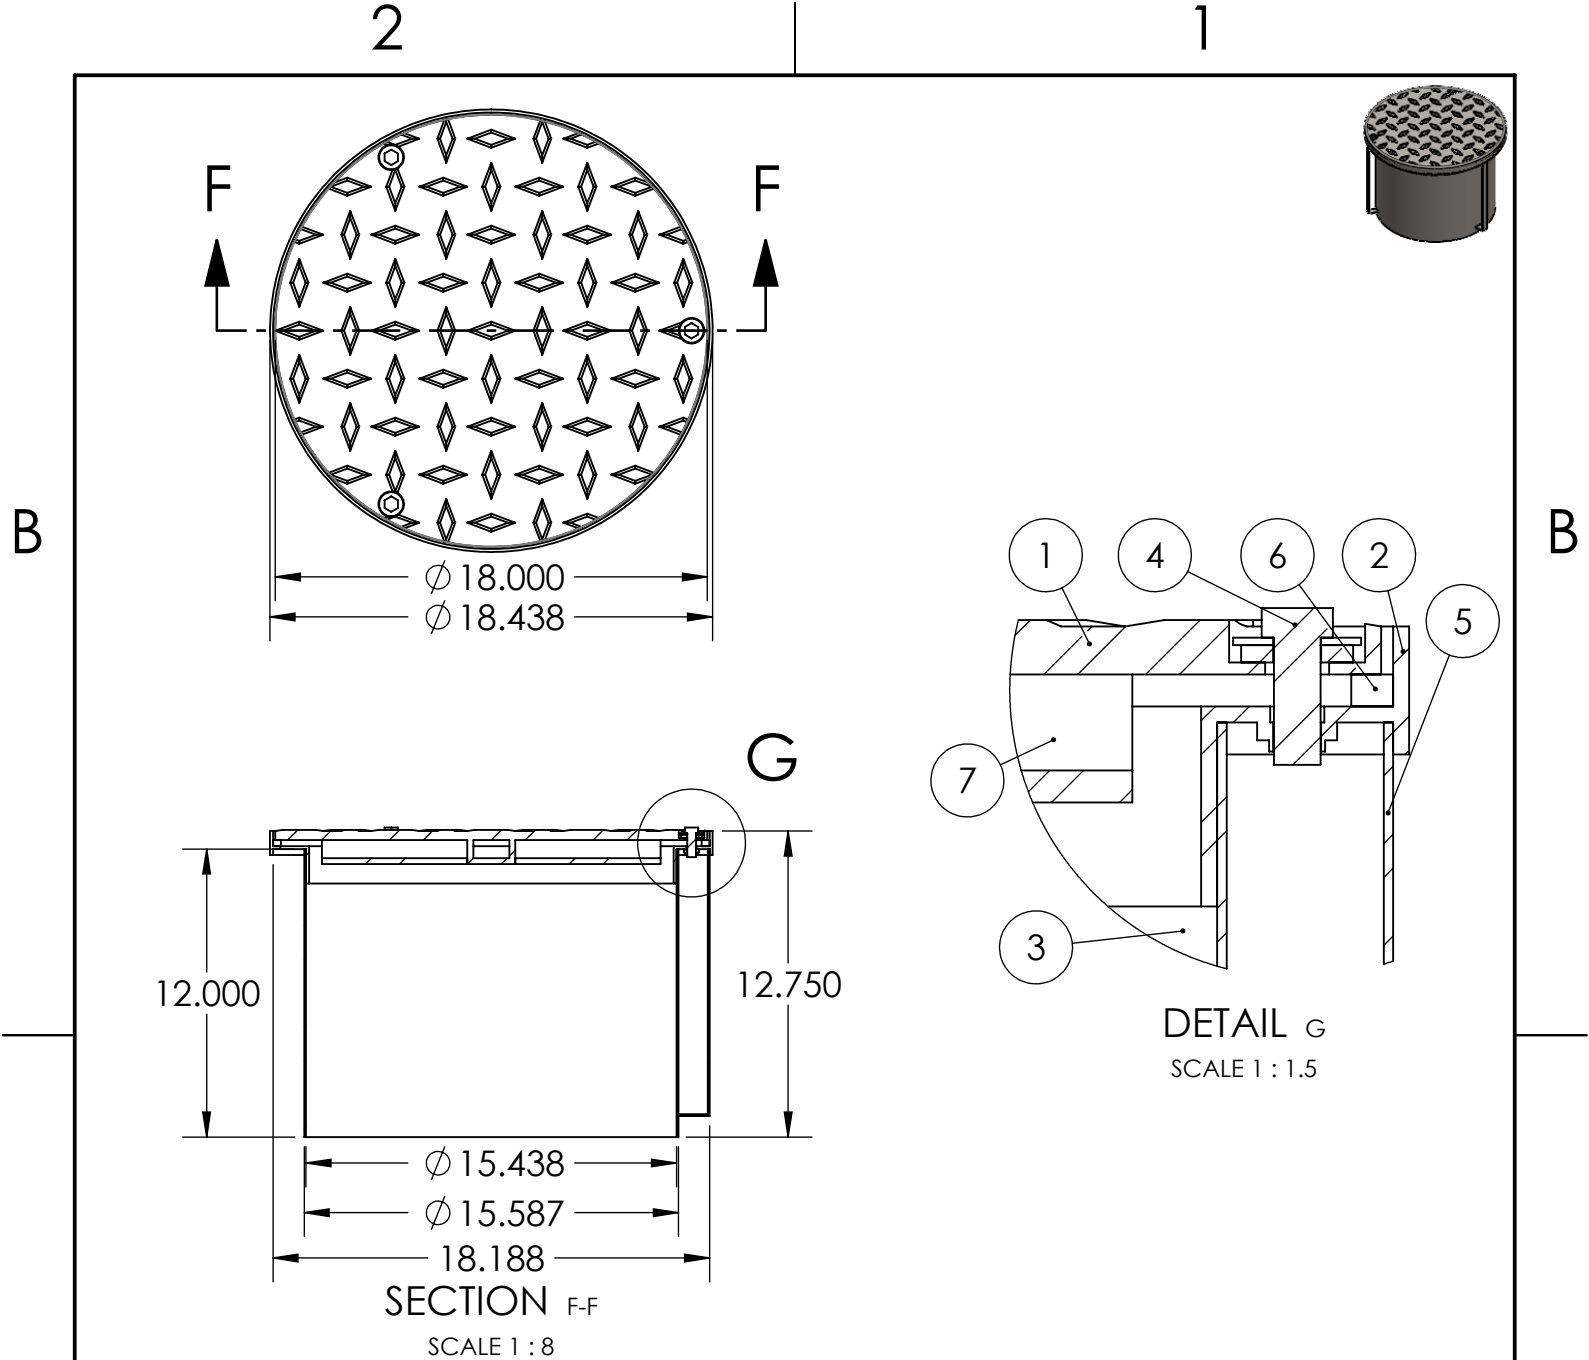

SPECIFICATIONS

- COVER: 3/8" Diamond Floor Plate
- SKIRT: 14 Gauge, Galvanized Steel Sheet Metal
- GASKET: 3/8" x 1/4" Low swell, Buna-N Rubber
- Load Rating: H-20
- Inner Clearance: 15.438" Diameter Working Area
- Overall Dimensions: 18.438" (L) x 18.438" (W) x 12.75" (H)
- Projected Weight: 54.8 LBS

Disclaimer: All dimension can differ up to ± 0.25 in


1	Manhole Cover
2	Rolled Steel Ring
3	Skirt
4	3/8" Bolt
5	Skirt Bracing
6	Gasket
7	H20 Bracing

PROPRIETARY AND CONFIDENTIAL
THE INFORMATION CONTAINED IN THIS DRAWING IS THE SOLE PROPERTY OF CNI MANUFACTURING, INC. ANY REPRODUCTION IN PART OR AS A WHOLE WITHOUT THE WRITTEN PERMISSION OF CNI MANUFACTURING, INC. IS PROHIBITED.

CNI MANUFACTURING, INC.

15627 ARROW HIGHWAY, IRVINDALE CA, 91706 USA
OFFICE: (626)962-6646 · FAX: (626)962-4854
WEB SITE: WWW.CNI-MFG.COM · EMAIL: INFO@CNI-MFG.COM

DO NOT SCALE DRAWING

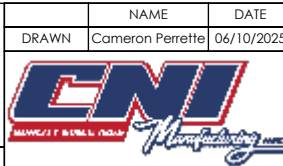

DRAWN	NAME	DATE	DRAWING NAME
Cameron Perrette		06/10/2025	8029 Overview
SIZE	PART. NO.	REV.	
A	8029		
SCALE: 1:8			SHEET 1 OF 1