


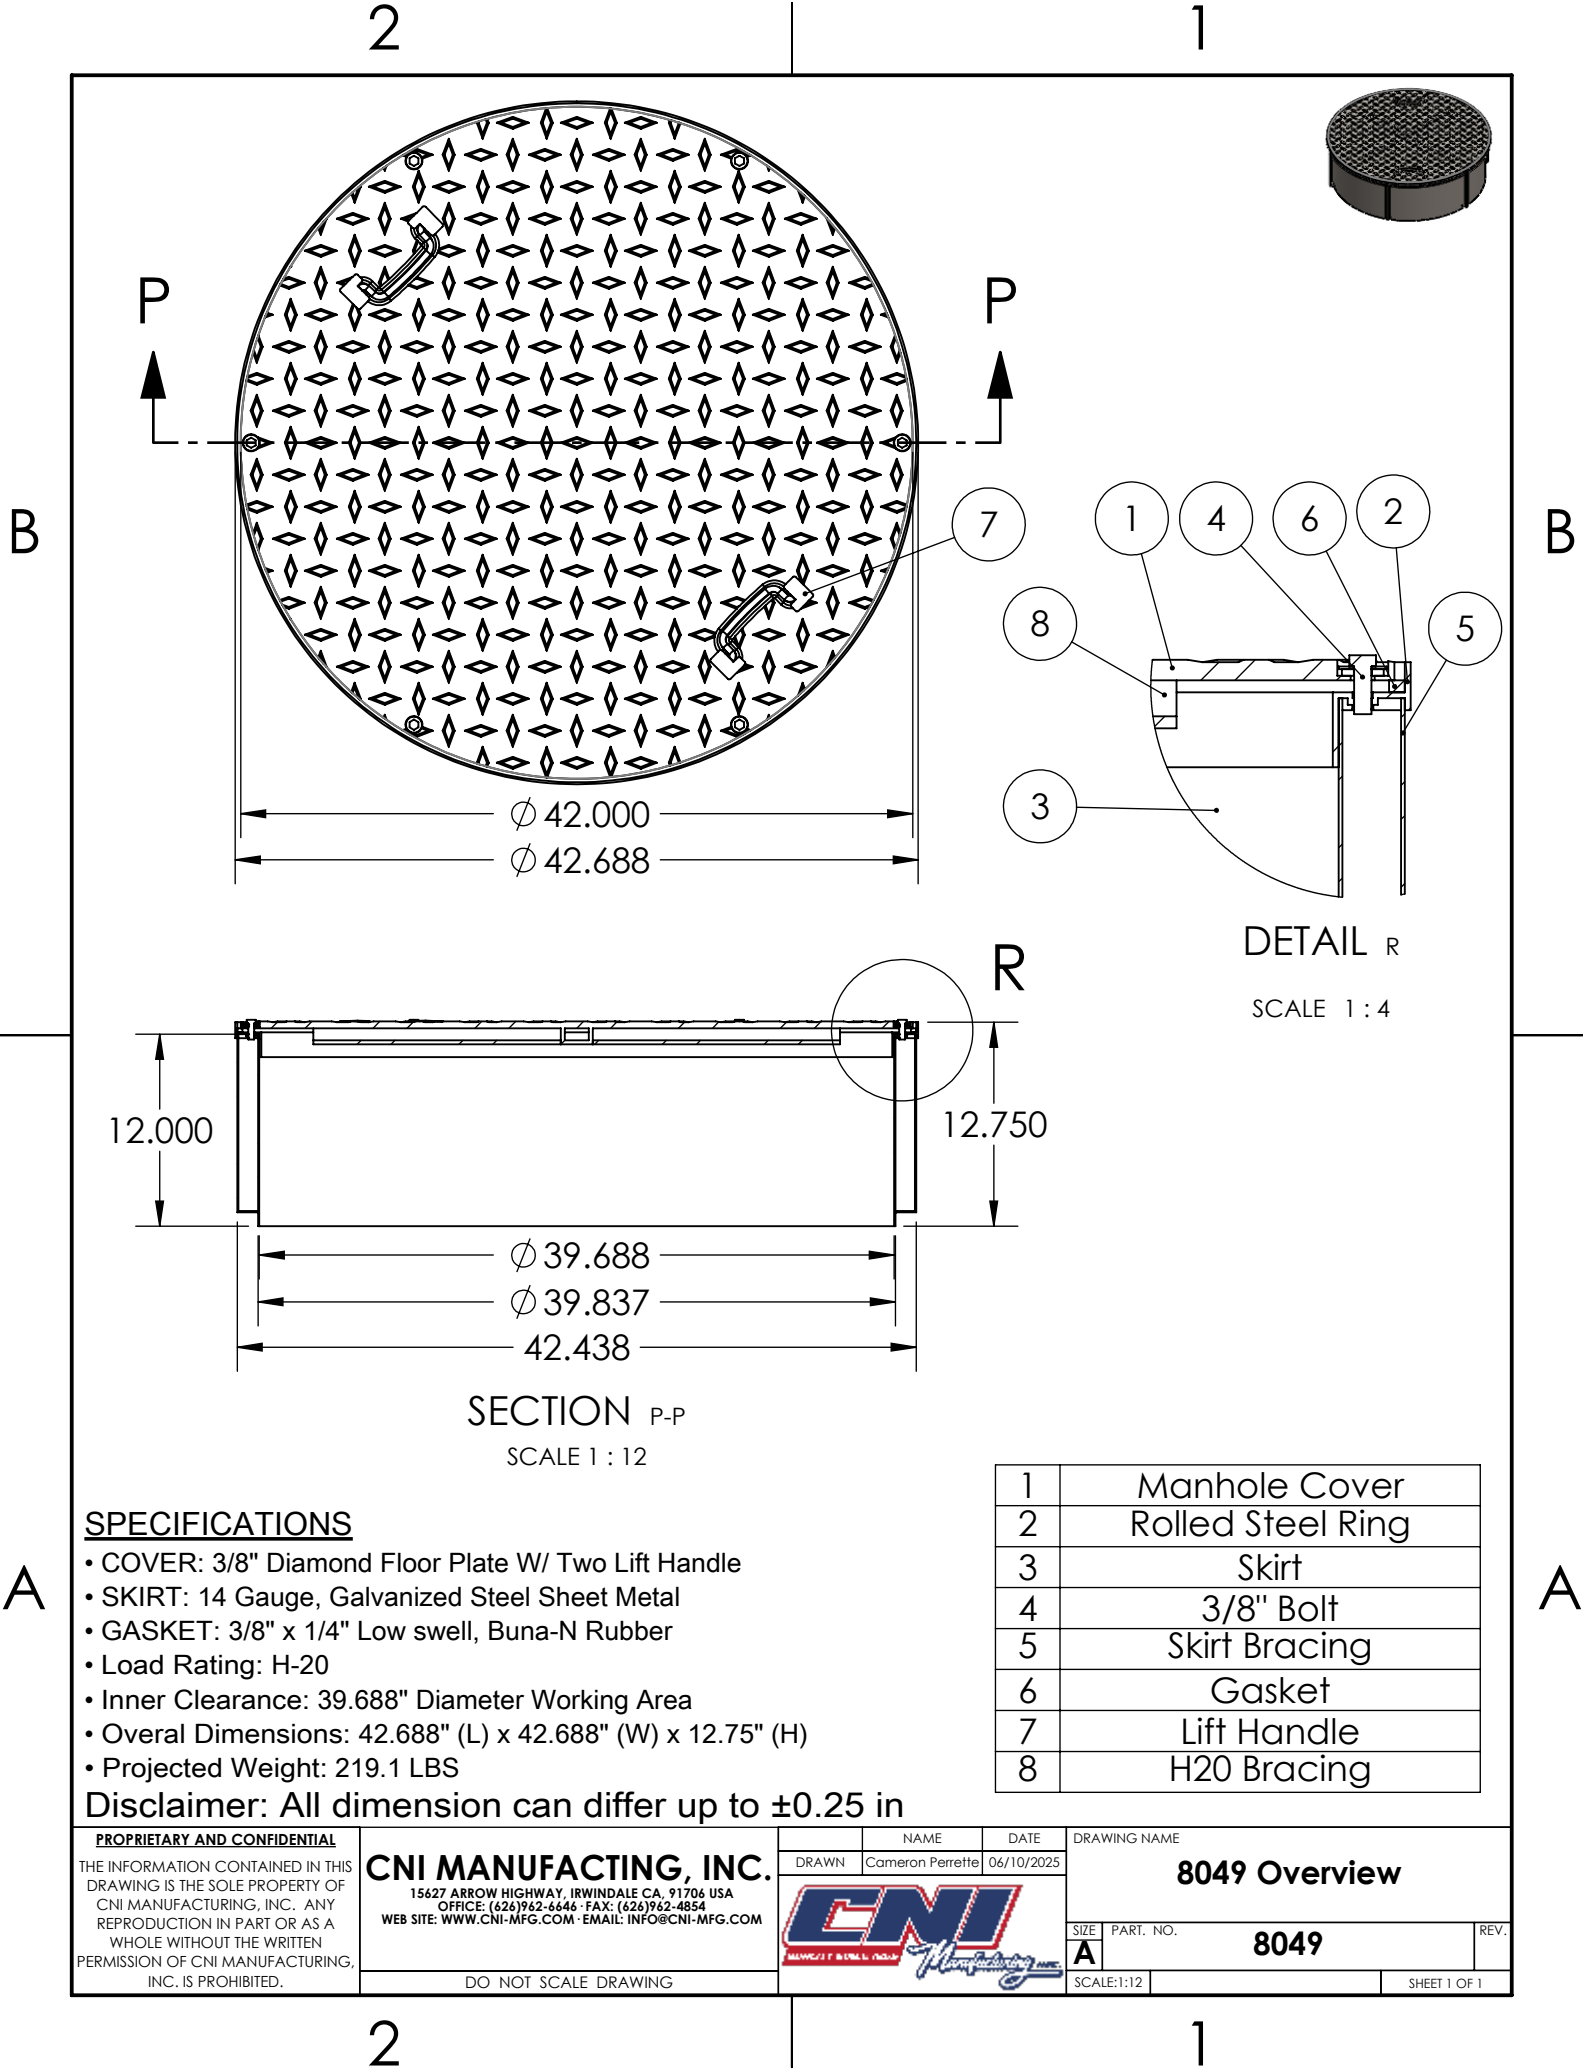

SPECIFICATIONS

- COVER: 3/8" Diamond Floor Plate W/ Two Lift Handle
- SKIRT: 14 Gauge, Galvanized Steel Sheet Metal
- GASKET: 3/8" x 1/4" Low swell, Buna-N Rubber
- Load Rating: H-20
- Inner Clearance: 39.688" Diameter Working Area
- Overall Dimensions: 42.688" (L) x 42.688" (W) x 12.75" (H)
- Projected Weight: 219.1 LBS

Disclaimer: All dimension can differ up to ±0.25 in

1	Manhole Cover
2	Rolled Steel Ring
3	Skirt
4	3/8" Bolt
5	Skirt Bracing
6	Gasket
7	Lift Handle
8	H2O Bracing

PROPRIETARY AND CONFIDENTIAL THE INFORMATION CONTAINED IN THIS DRAWING IS THE SOLE PROPERTY OF CNI MANUFACTURING, INC. ANY REPRODUCTION IN PART OR AS A WHOLE WITHOUT THE WRITTEN PERMISSION OF CNI MANUFACTURING, INC. IS PROHIBITED.		CNI MANUFACTURING, INC. 15627 ARROW HIGHWAY, IRVINDALE CA, 91706 USA OFFICE: (626)962-6646 · FAX: (626)962-4854 WEB SITE: WWW.CNI-MFG.COM · EMAIL: INFO@CNI-MFG.COM		DRAWN Cameron Perrette	NAME Cameron Perrette	DATE 06/10/2025	DRAWING NAME 8049 Overview	
DO NOT SCALE DRAWING				SIZE A	PART. NO. 8049		REV.	
				SCALE: 1:12			SHEET 1 OF 1	