

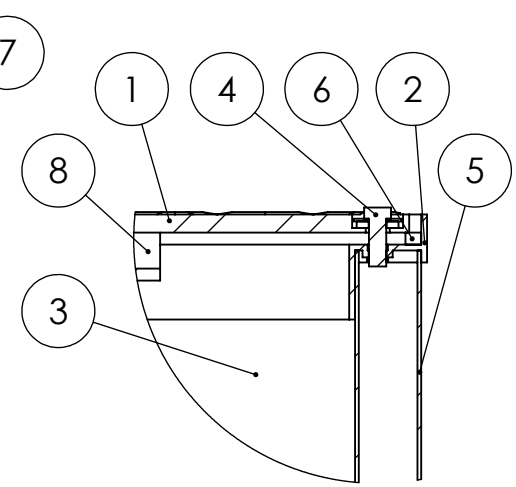


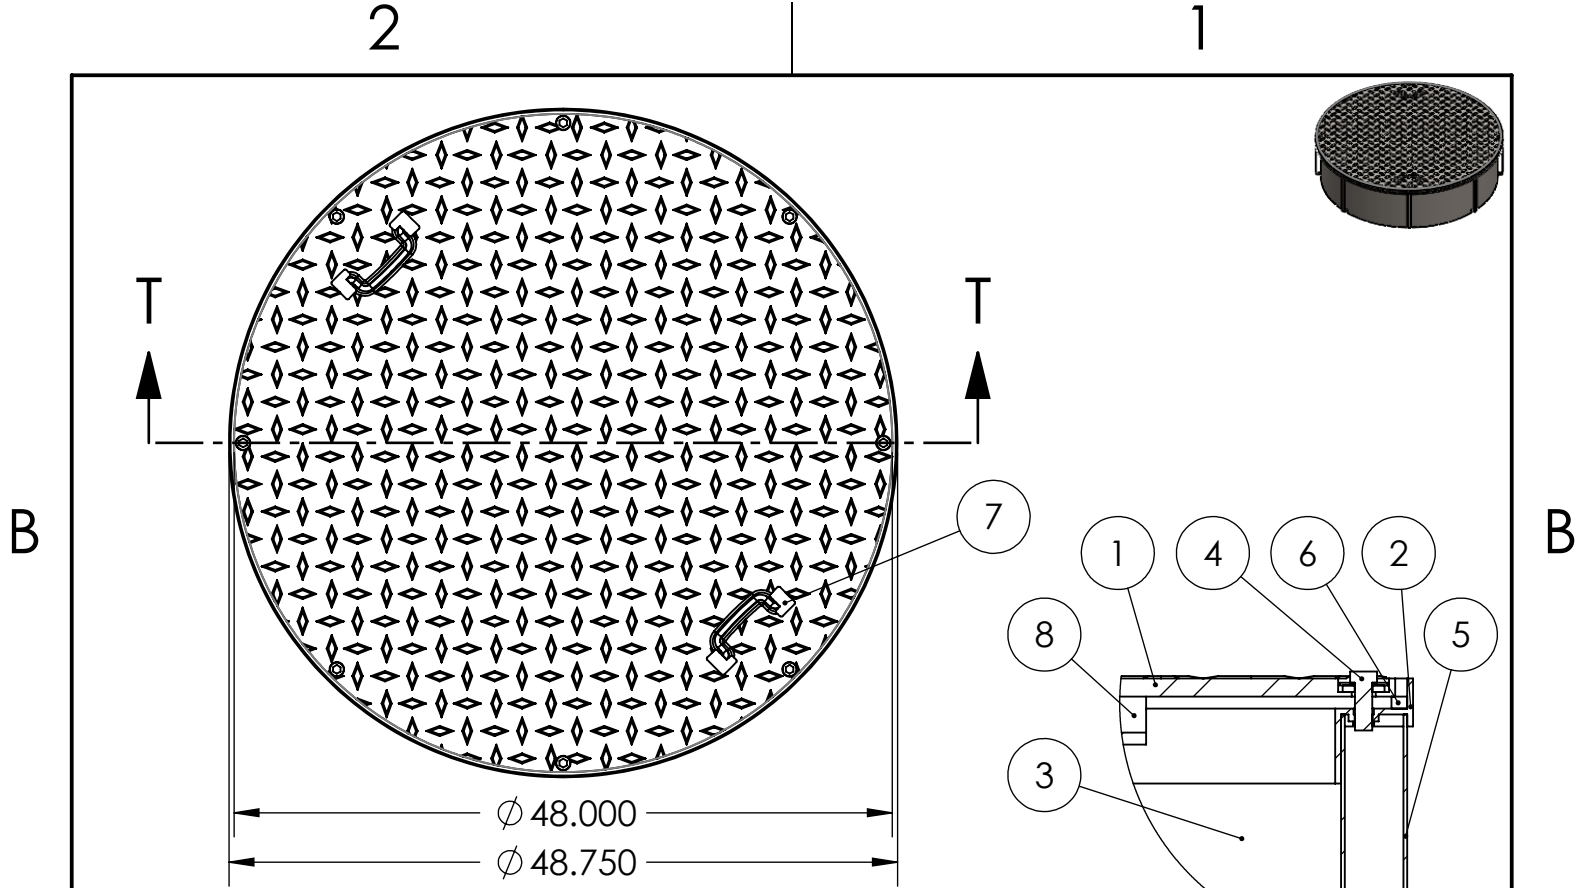

DETAIL U
SCALE 1 : 4

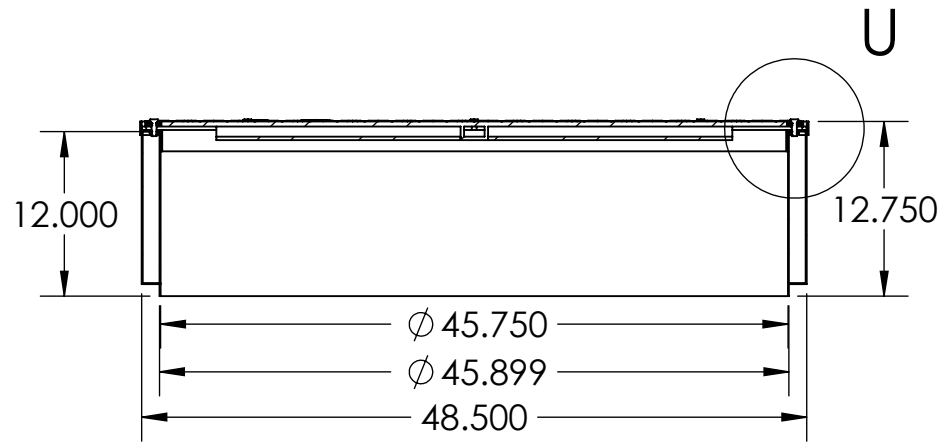

SECTION T-T
SCALE 1 : 14

SPECIFICATIONS

- COVER: 3/8" Diamond Floor Plate W/ Two Lift Handle
- SKIRT: 14 Gauge, Galvanized Steel Sheet Metal
- GASKET: 3/8" x 1/4" Low swell, Buna-N Rubber
- Load Rating: H-20
- Inner Clearance: 45.75" Diameter Working Area
- Overall Dimensions: 48.750" (L) x 48.750" (W) x 12.75" (H)
- Projected Weight: 275.5 LBS

Disclaimer: All dimension can differ up to ±0.25 in

1	Manhole Cover
2	Rolled Steel Ring
3	Skirt
4	3/8" Bolt
5	Skirt Bracing
6	Gasket
7	Lift Handle
8	H2O Bracing

PROPRIETARY AND CONFIDENTIAL
THE INFORMATION CONTAINED IN THIS DRAWING IS THE SOLE PROPERTY OF CNI MANUFACTURING, INC. ANY REPRODUCTION IN PART OR AS A WHOLE WITHOUT THE WRITTEN PERMISSION OF CNI MANUFACTURING, INC. IS PROHIBITED.

CNI MANUFACTURING, INC.
15627 ARROW HIGHWAY, IRVINDALE CA, 91706 USA
OFFICE: (626)962-6646 · FAX: (626)962-4854
WEB SITE: WWW.CNI-MFG.COM · EMAIL: INFO@CNI-MFG.COM

DRAWN	NAME	DATE
Cameron Perrette		06/10/2025

DRAWING NAME		
8054 Overview		
SIZE	PART. NO.	REV.
A	8054	
SCALE: 1:14		SHEET 1 OF 1