
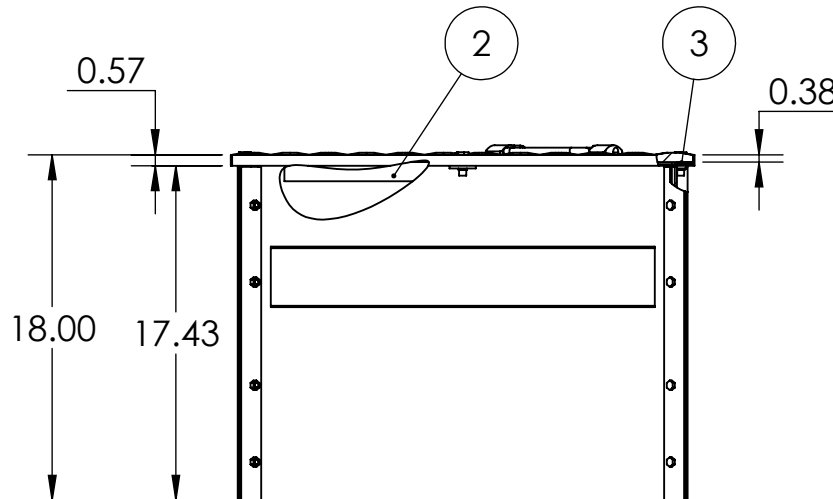
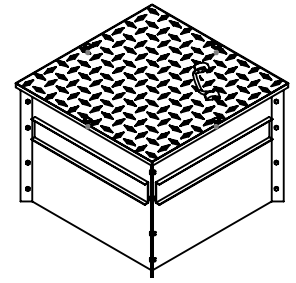


2

1

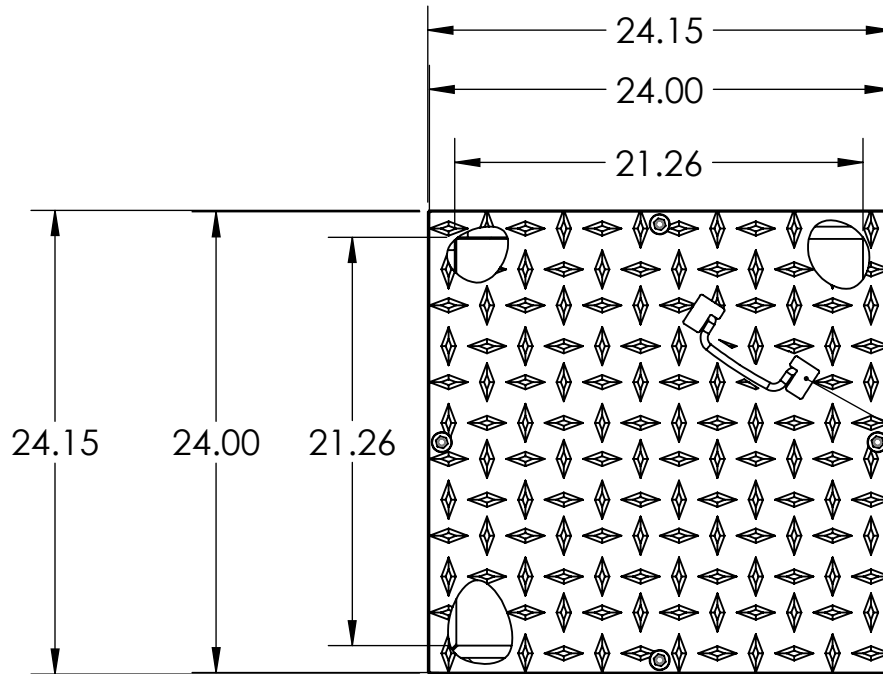

## SPECIFICATIONS

- **COVER:** 3/8" Diamond Floor Plate W/ Lift Handle
- **SKIRT:** 14 Gauge, Galvanized Steel Sheet Metal
- **GASKET:** 3/8" x 1/2" Low swell, Buna N rubber
- **Load Rating:** H-20
- **Inner Clearance:** 24.15" x 24.15" Working Area
- **Projected Weight:** 118.7 LBS

**Disclaimer:** All dimension can differ up to  $\pm 0.25$  in

|   |             |
|---|-------------|
| 1 | Lift Handle |
| 2 | H20 Bracing |
| 3 | Gasket      |

### PROPRIETARY AND CONFIDENTIAL

THE INFORMATION CONTAINED IN THIS DRAWING IS THE SOLE PROPERTY OF CNI MANUFACTURING. ANY REPRODUCTION IN PART OR AS A WHOLE WITHOUT THE WRITTEN PERMISSION OF CNI MANUFACTURING IS PROHIBITED.

### CNI MANUFACTURING

15627 ARROW HIGHWAY, IRVINDALE CA, 91706  
(626) 962-6646 FAX: (626) 962-4854  
WEB SITE: WWW.CNI-MFG.COM EMAIL: INFO@CNI-MFG.COM

DO NOT SCALE DRAWING

NAME DATE  
DRAWN: Cameron Perrette 2/3/25



### DRAWING NAME

**24x24x18 Complete Assembly**

SIZE PART. NO.

**A 9008-18**

REV.

SCALE: 1:12

SHEET 1 OF 1

2

1