
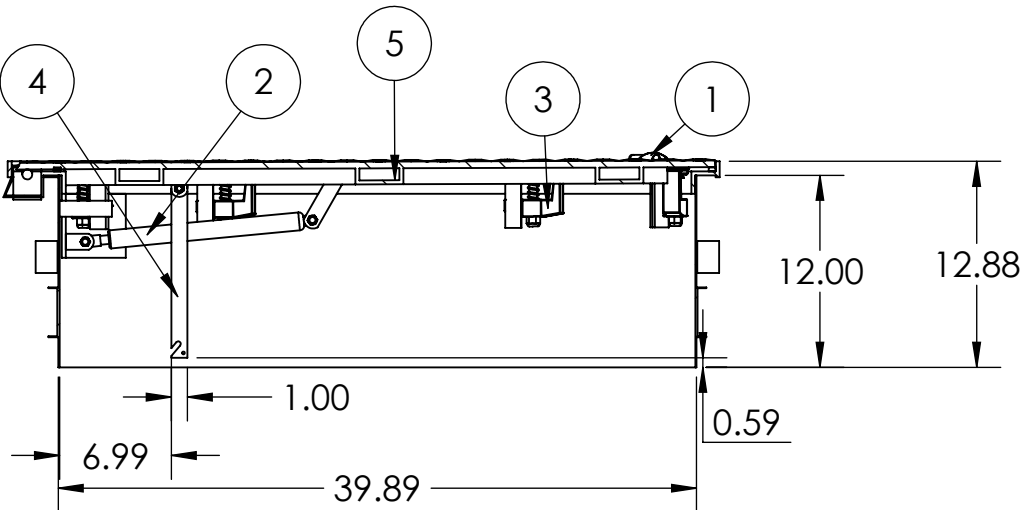
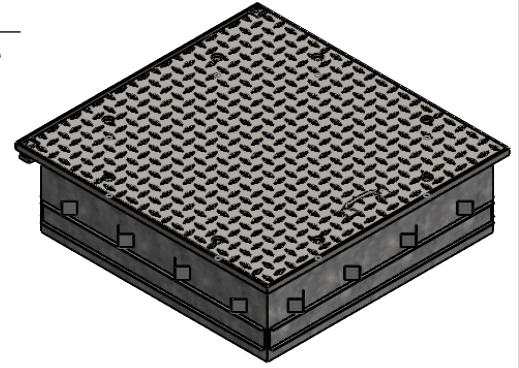


2

1

B

B

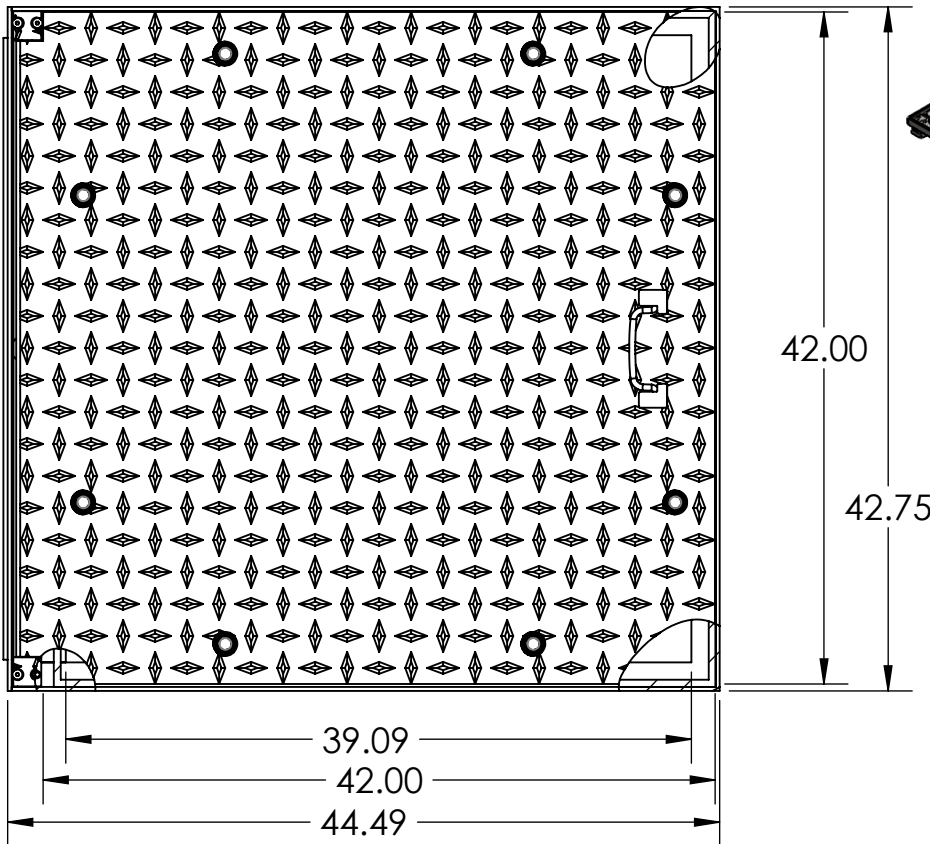

SPECIFICATIONS

- **COVER:** 3/8" Diamond Floor Plate W/ Lift Handle
- **SKIRT:** 14 Gauge, Galvanized Steel Sheet Metal
- **GASKET:** 3/8" x 1/4" Low swell, Buna N rubber
- **Load Rating:** H-20
- **Inner Clearance:** 39.09" x 39.19" Working Area
- **Projected Weight:** 393.08 LBS

Disclaimer: All dimension can differ up to ± 0.25 in

1	Lift Handle
2	Gas Shock
3	Cam Locks
4	Safety Bar
5	H2O Bracing

A

A

PROPRIETARY AND CONFIDENTIAL

THE INFORMATION CONTAINED IN THIS DRAWING IS THE SOLE PROPERTY OF CNI MANUFACTURING. ANY REPRODUCTION IN PART OR AS A WHOLE WITHOUT THE WRITTEN PERMISSION OF CNI MANUFACTURING IS PROHIBITED.

CNI MANUFACTURING

15627 ARROW HIGHWAY, IRVINDALE CA 91706
(626) 962-6646 FAX: (626) 962-4854
WEB SITE: WWW.CNI-MFG.COM EMAIL: INFO@CNI-MFG.COM

DO NOT SCALE DRAWING

NAME DATE
DRAWN: Cameron Perrette 1/27/25



DRAWING NAME

SP4242-12EZ Complete Assembly

SIZE A	PART. NO. SP4242-12EZ	REV.
SCALE: 1:24		SHEET 1 OF 1

2

1