


2



1

MANHOLE COVER



Top View

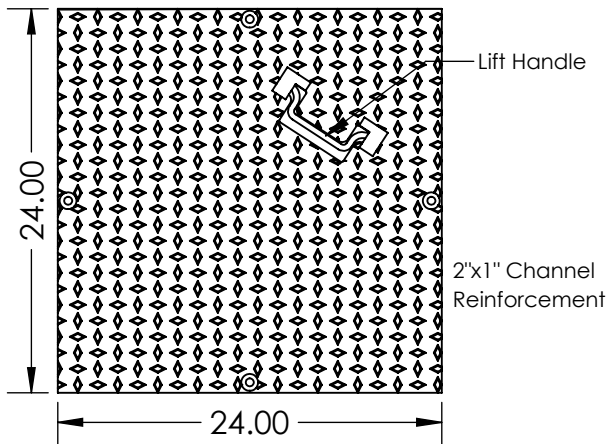


Bottom View

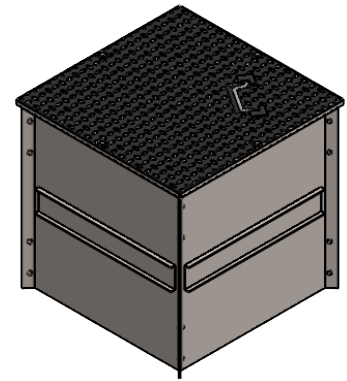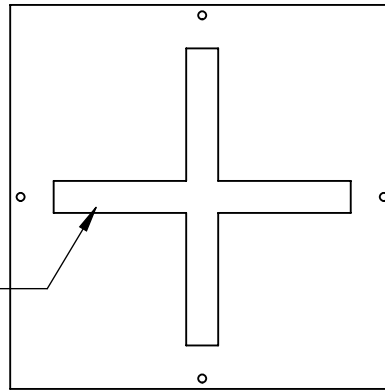

N

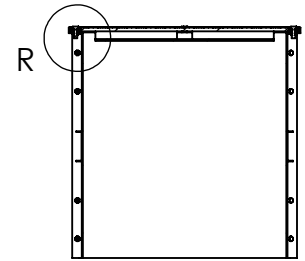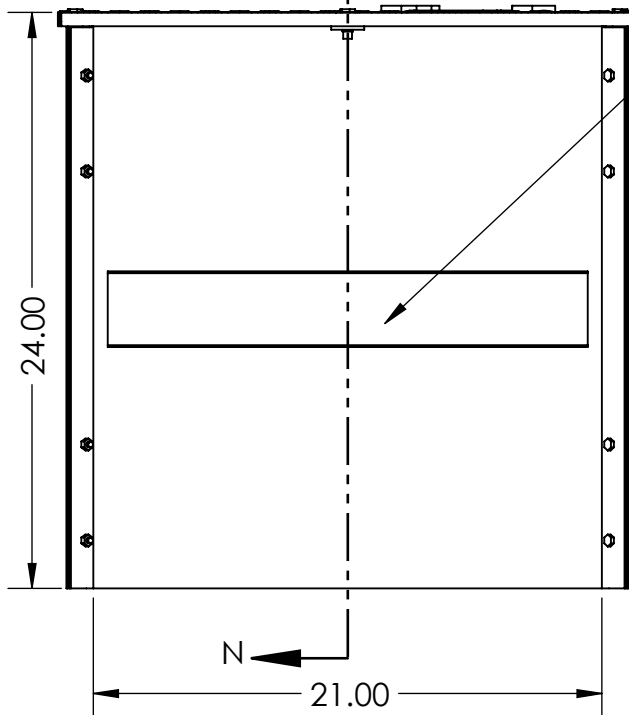

SECTION N-N
SCALE 1 : 20

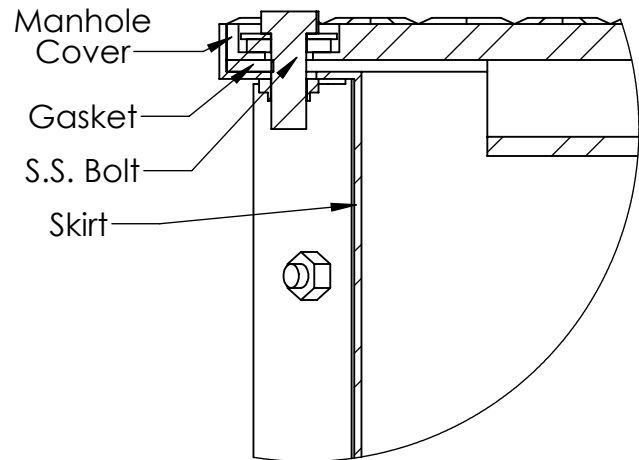

DETAIL R
SCALE 1 : 2

SPECIFICATIONS:

- **COVER:** 3/8 Diamond floor plate, reinforced H20 Rating
- **SKIRT:** 14 Gauge galvanized sheet metal
- **GASKET:** 3/4" x 1/8" Low swell, Buna N rubber
- **BOLTS:** 3/8"-16 x 1" Hex head S.S. Bolts
- **Lift Handle:** 4.5" x 3/8" round handle
- **Inner Clearance:** 21" of Working Area
- **Reinforcement Channels:** 3 x 3/4" Skirt; 2" x 1" Cover

OPTIONS:

- **ADD LETTER "C" FOR CAM-LOKS, TO PART NUMBERS**
- **CUSTOM SKIRT LENGTHS AVAILABLE UPON REQUEST**

PROPRIETARY AND CONFIDENTIAL

THE INFORMATION CONTAINED IN THIS DRAWING IS THE SOLE PROPERTY OF CNI MANUFACTURING. ANY REPRODUCTION IN PART OR AS A WHOLE WITHOUT THE WRITTEN PERMISSION OF CNI MANUFACTURING IS PROHIBITED.

CNI MANUFACTURING

15627 ARROW HIGHWAY, IRVINDALE CA, 91706
(626)962-6646 - FAX: (626)962-4854
WEB SITE: WWW.CNI-MFG.COM - EMAIL: INFO@CNI-MFG.COM

DO NOT SCALE DRAWING

NAME DATE
DRAWN: Cameron Perrette 11/11/24



DRAWING NAME

**24" x 24" x 24" COMPLETE
MANHOLE ASSEMBLY**

SIZE PART. NO.

A 9008-24

REV.

SCALE: 1:16

SHEET 1 OF 1

2

1