

2


1

B

B

A

A

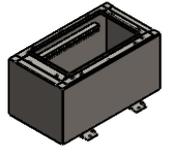

36.000  
 31.813  
 30.375  
 26.000  
 25.563  
 20.000  
 18.000

24.000  
 22.000  
 20.000  
 19.250  
 17.375  
 16.688  
 14.750  
 9.750

27.000

3.875

20.343

18.000

1.114

### SPECIFICATIONS



- Over All Dimensions: 24.000" (L) x 36.000" (W) x 20.343" (H)
- Projected Weight: 118.6 LBS

**DISCLAIMER: ALL DIMENSION CAN DIFFER UP TO ±25"**

<b>PROPRIETARY AND CONFIDENTIAL</b> THE INFORMATION CONTAINED IN THIS DRAWING IS THE SOLE PROPERTY OF CNI MANUFACTURING, INC. ANY REPRODUCTION IN PART OR AS A WHOLE WITHOUT THE WRITTEN PERMISSION OF CNI MANUFACTURING, INC. IS PROHIBITED.	<b>CNI MANUFACTURING, INC.</b> 15627 ARROW HIGHWAY, IRVINDALE CA, 91706 USA OFFICE: (626)962-6646 · FAX: (626)962-4854 WEB SITE: WWW.CNI-MFG.COM · EMAIL: INFO@CNI-MFG.COM			UNITS: IPS DRAFTER: Cameron Perrette DATE: 9/25/2025	DRAWING NAME: <b>ABOVE GROUND SUMP          GASBOY ATLAS - OVERVIEW</b>
			SIZE: <b>A</b> SCALE: 1:8	PART. NO.: <b>AG200</b> REV.	
	DO NOT SCALE DRAWING		SHEET 1 OF 7		

2

1

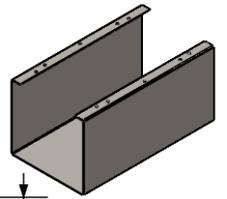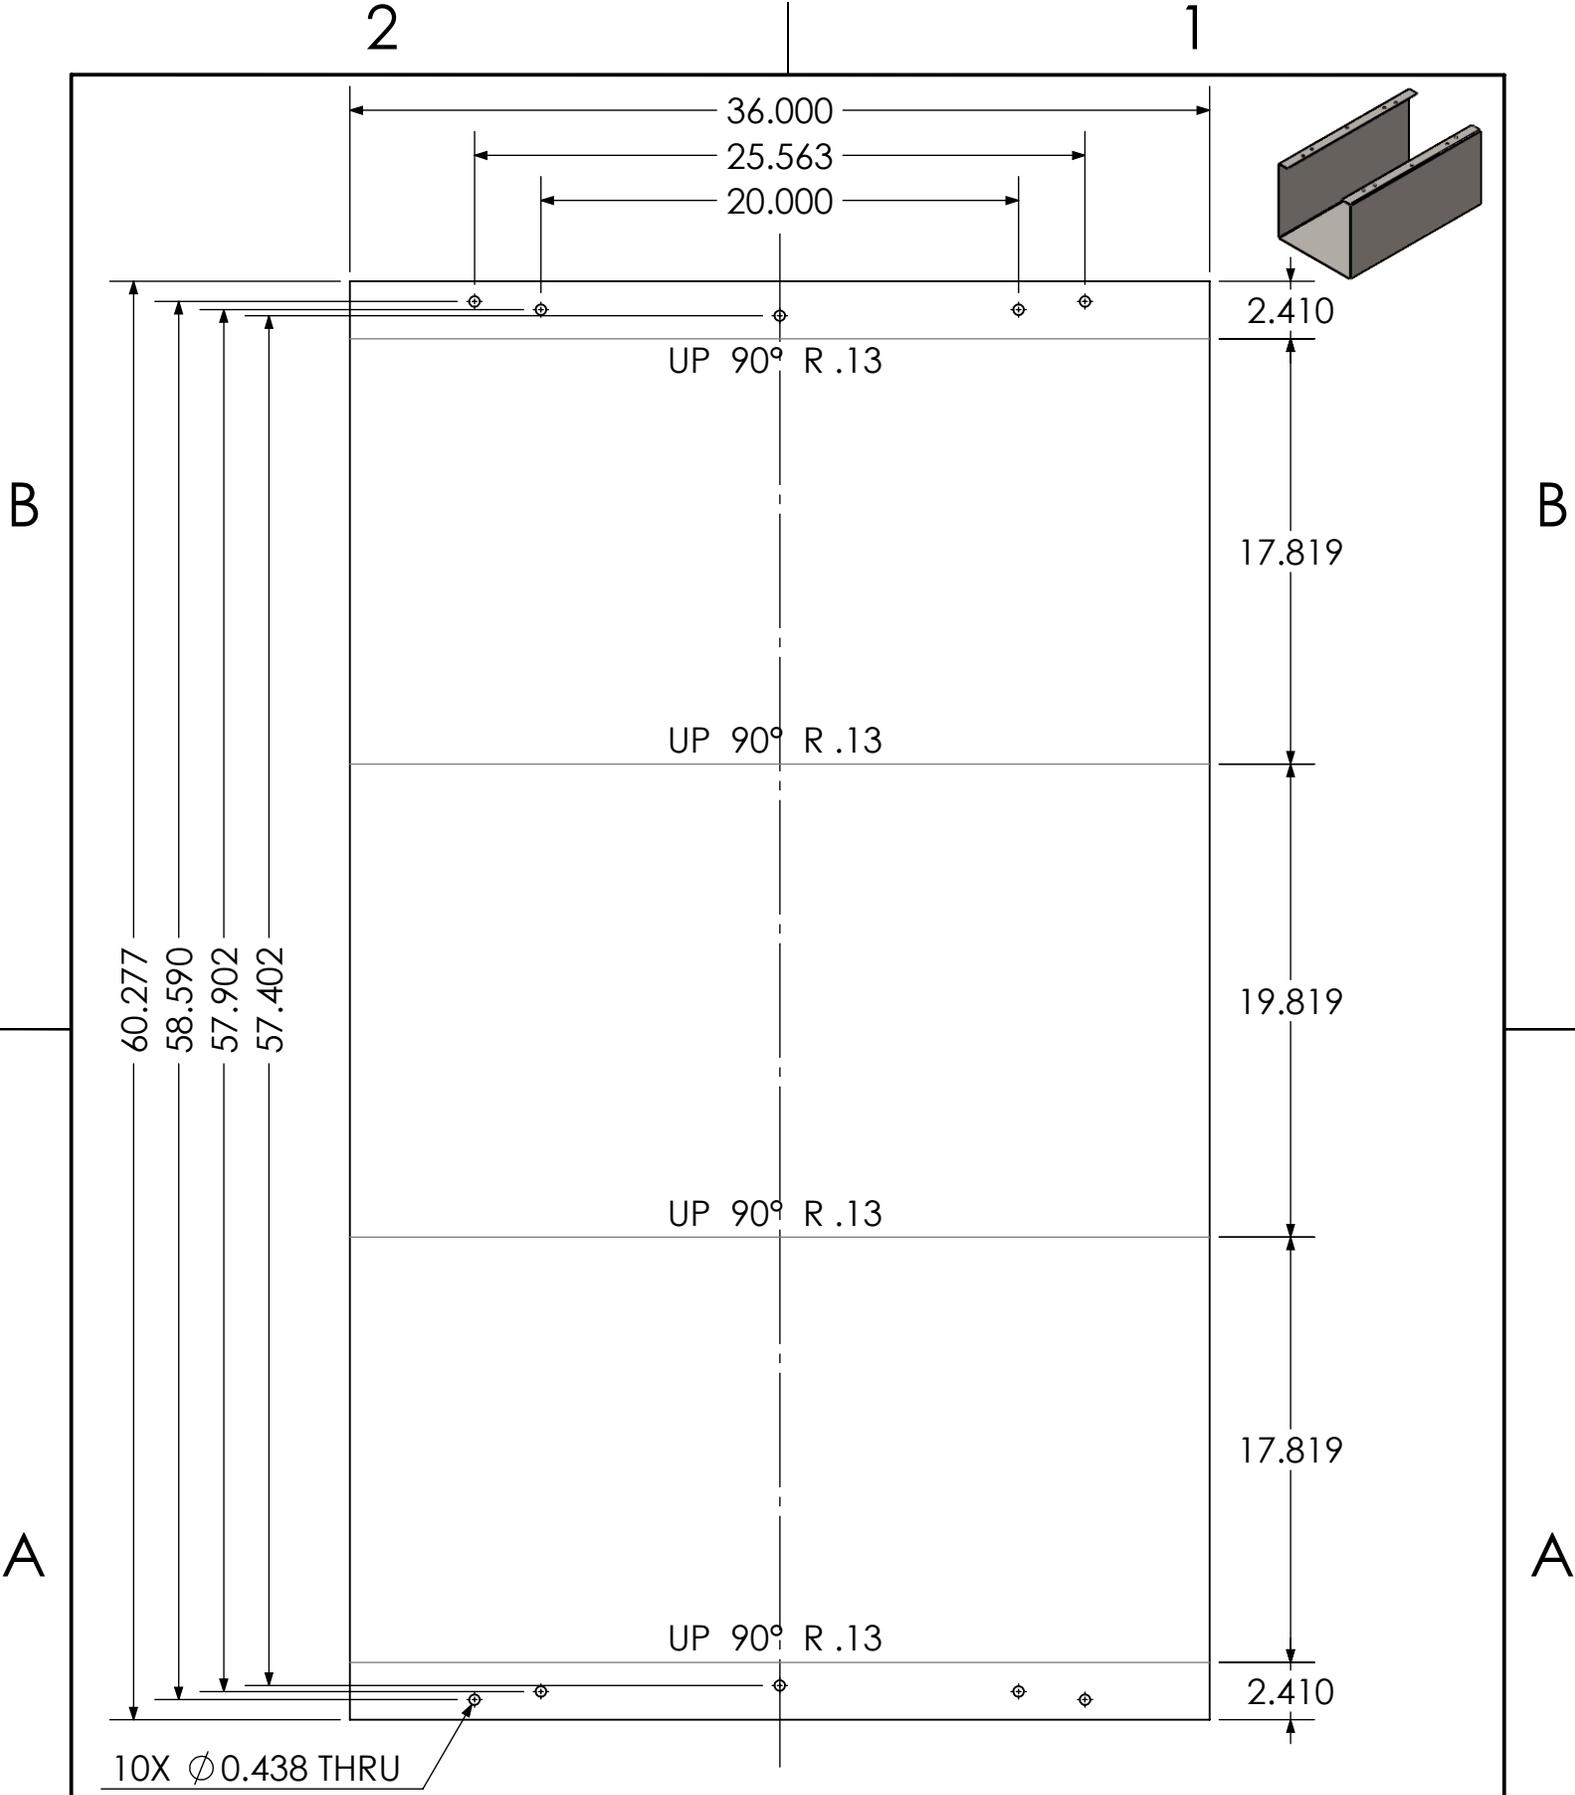

B

B

A

A

2

1

2

1

**PROPRIETARY AND CONFIDENTIAL**  
 THE INFORMATION CONTAINED IN THIS DRAWING IS THE SOLE PROPERTY OF CNI MANUFACTURING, INC. ANY REPRODUCTION IN PART OR AS A WHOLE WITHOUT THE WRITTEN PERMISSION OF CNI MANUFACTURING, INC. IS PROHIBITED.


**CNI MANUFACTURING, INC.**  
 15627 ARROW HIGHWAY, IRVINDALE CA, 91706 USA  
 OFFICE: (626)962-6646 · FAX: (626)962-4854  
 WEB SITE: WWW.CNI-MFG.COM · EMAIL: INFO@CNI-MFG.COM

DO NOT SCALE DRAWING

UNITS	DRAFTER	DATE
IPS	Cameron Perrette	9/25/2025




DRAWING NAME		
ABOVE GROUND SUMP Outercase - OVERVIEW		
SIZE	PART. NO.	REV.
A	AG1	
SCALE:1:8	SHEET 2 OF 7	

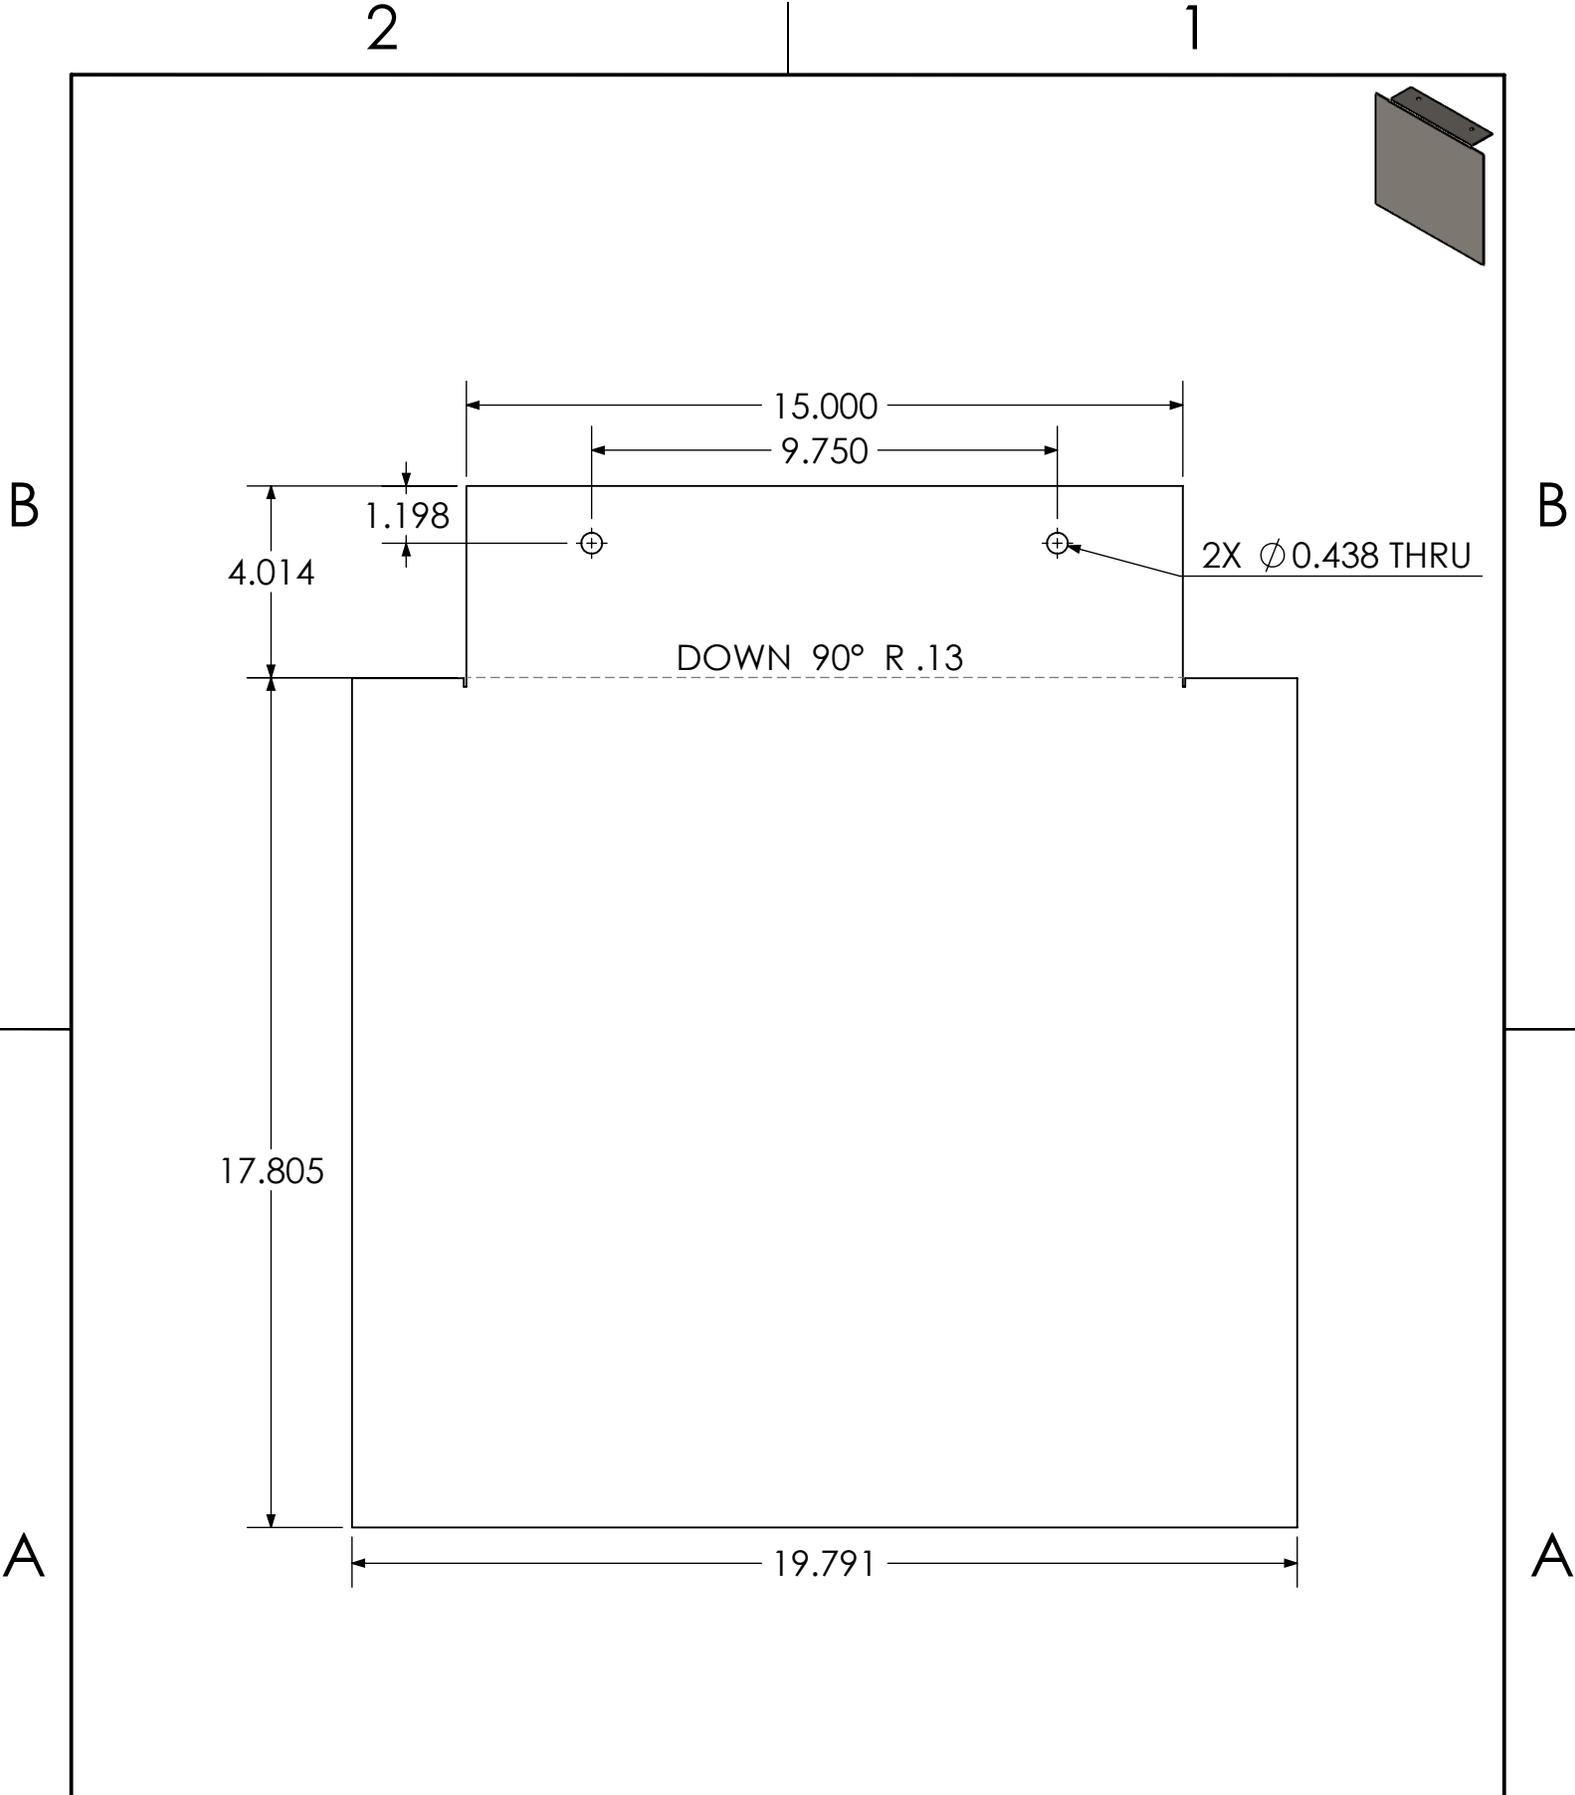

<p><b>PROPRIETARY AND CONFIDENTIAL</b></p> <p>THE INFORMATION CONTAINED IN THIS DRAWING IS THE SOLE PROPERTY OF CNI MANUFACTURING, INC. ANY REPRODUCTION IN PART OR AS A WHOLE WITHOUT THE WRITTEN PERMISSION OF CNI MANUFACTURING, INC. IS PROHIBITED.</p>	<p><b>CNI MANUFACTURING, INC.</b></p> <p>15627 ARROW HIGHWAY, IRVINDALE CA, 91706 USA          OFFICE: (626)962-6646 · FAX: (626)962-4854          WEB SITE: WWW.CNI-MFG.COM · EMAIL: INFO@CNI-MFG.COM</p>		<p>UNITS: IPS</p>	<p>DRAFTER: Cameron Perrette</p>	<p>DATE: 9/25/2025</p>	<p>DRAWING NAME: ABOVE GROUND SUMP Innercase - OVERVIEW</p>		
	<p>DO NOT SCALE DRAWING</p>					<p>SIZE: <b>A</b></p>	<p>PART. NO.: <b>AG2</b></p>	<p>REV.</p>
				<p>SCALE: 1:4</p>		<p>SHEET 3 OF 7</p>		

2

1

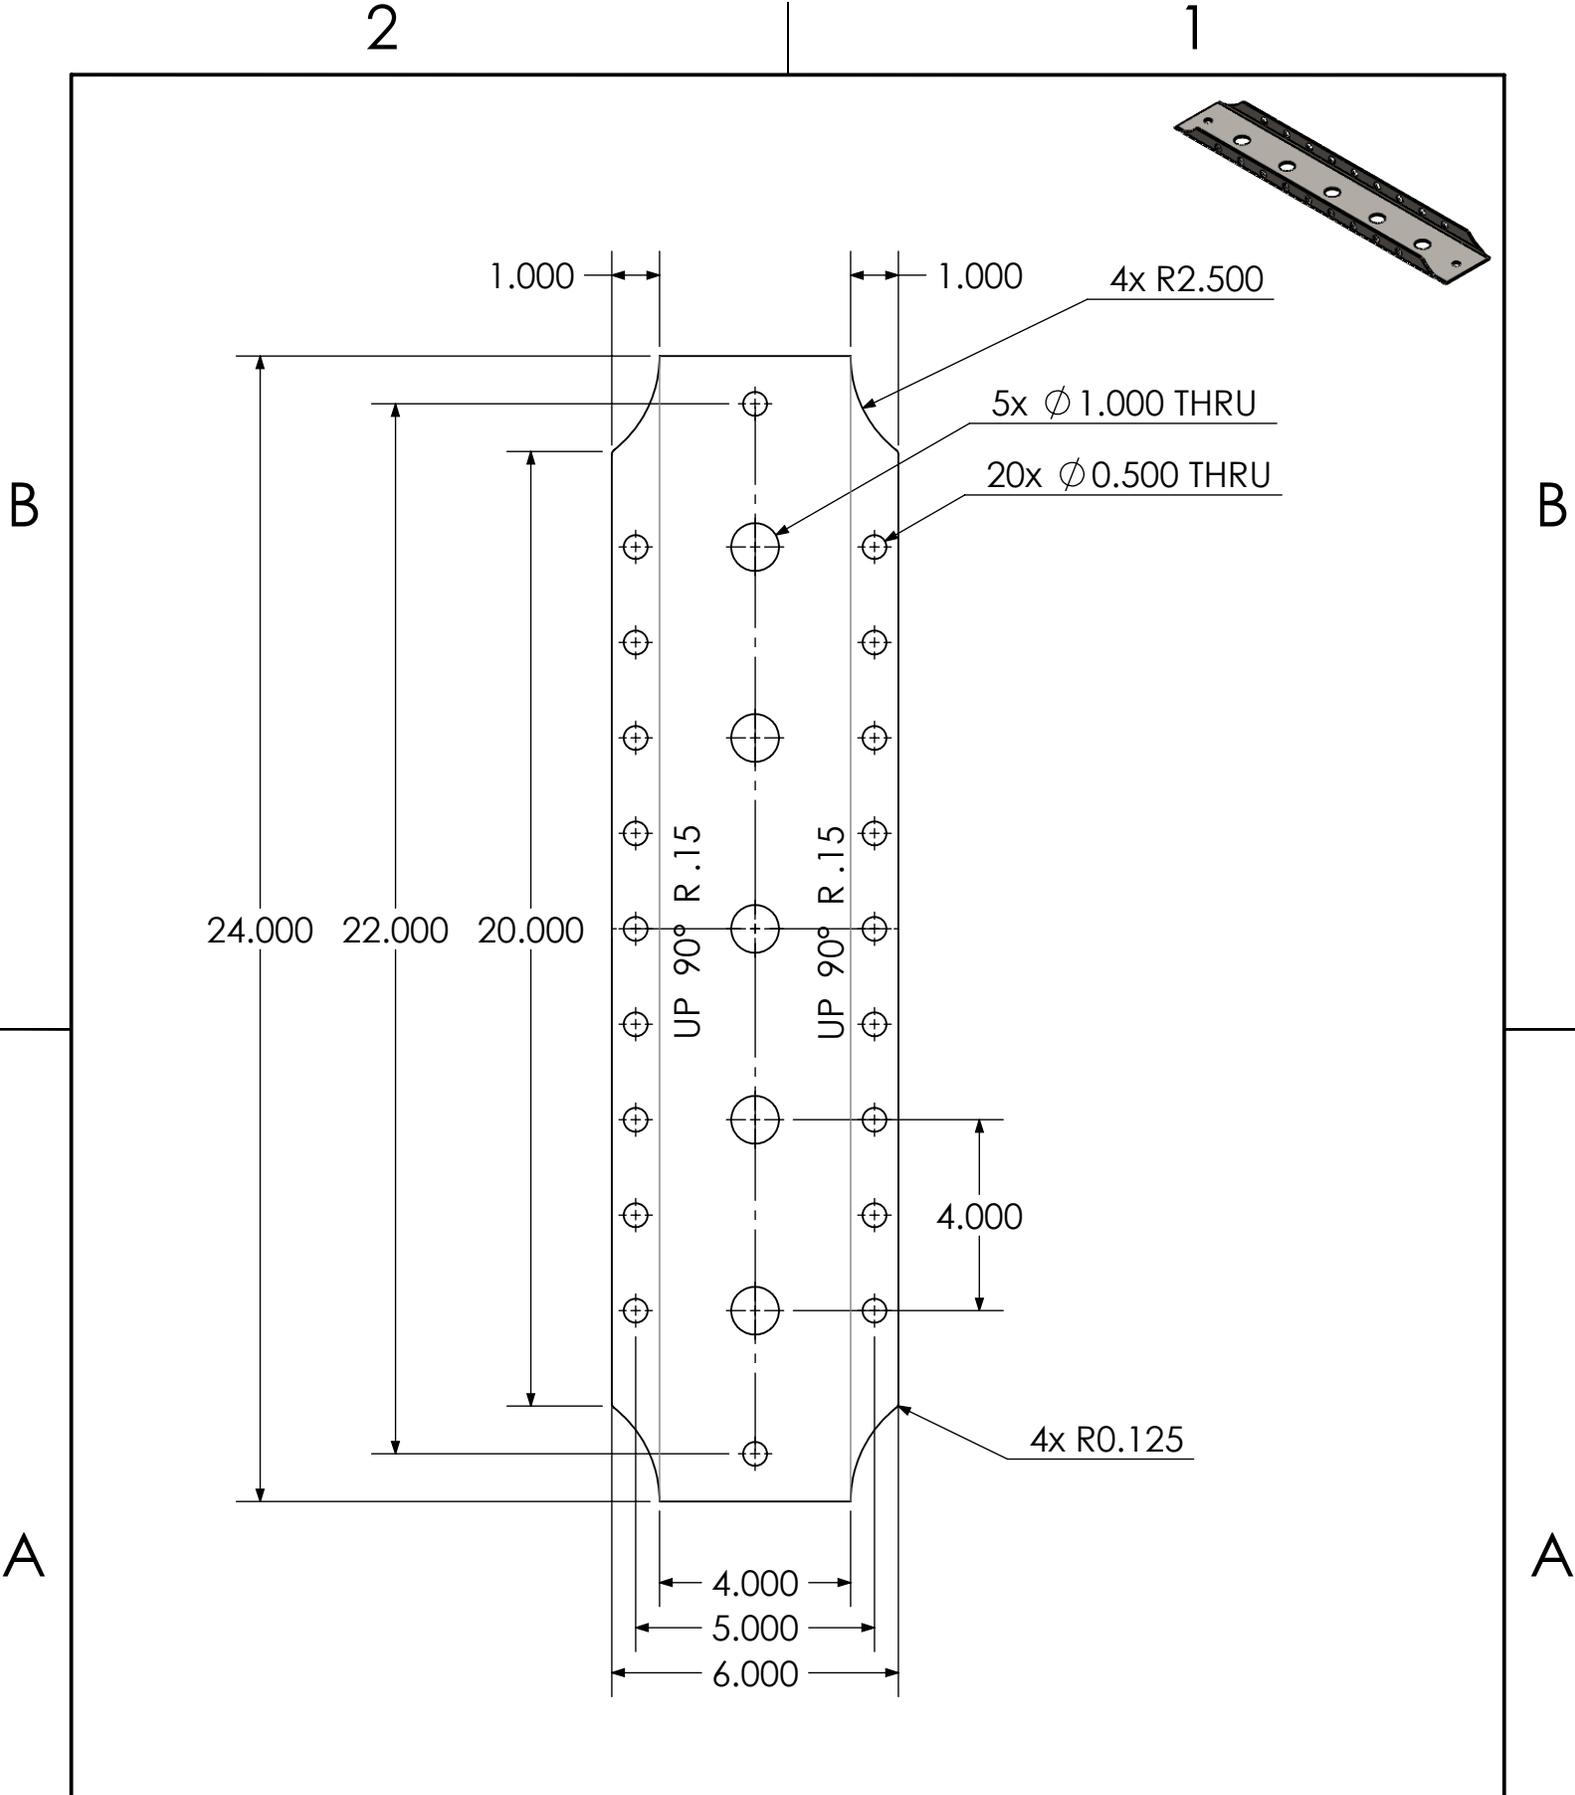

**PROPRIETARY AND CONFIDENTIAL**  
 THE INFORMATION CONTAINED IN THIS DRAWING IS THE SOLE PROPERTY OF CNI MANUFACTURING, INC. ANY REPRODUCTION IN PART OR AS A WHOLE WITHOUT THE WRITTEN PERMISSION OF CNI MANUFACTURING, INC. IS PROHIBITED.

**CNI MANUFACTURING, INC.**  
 15627 ARROW HIGHWAY, IRVINDALE CA, 91706 USA  
 OFFICE: (626)962-6646 · FAX: (626)962-4854  
 WEB SITE: WWW.CNI-MFG.COM · EMAIL: INFO@CNI-MFG.COM

DO NOT SCALE DRAWING

UNITS	DRAFTER	DATE
IPS	Cameron Perrette	9/25/2025



DRAWING NAME		
ABOVE GROUND SUMP Feet - OVERVIEW		
SIZE	PART. NO.	REV.
<b>A</b>	<b>AG3</b>	
SCALE:1:4	SHEET 4 OF 7	

2

1

2

1




B

B

A

A

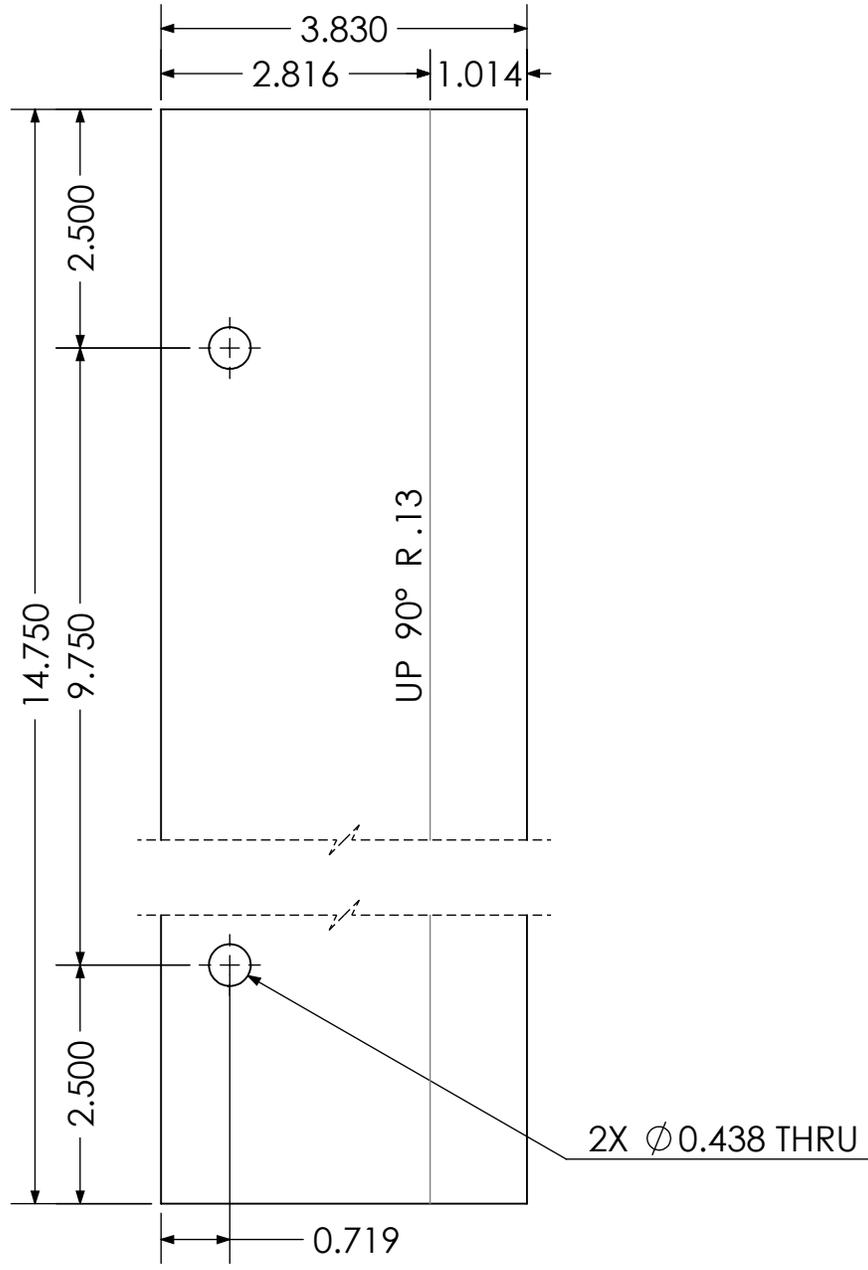

**PROPRIETARY AND CONFIDENTIAL**  
 THE INFORMATION CONTAINED IN THIS DRAWING IS THE SOLE PROPERTY OF CNI MANUFACTURING, INC. ANY REPRODUCTION IN PART OR AS A WHOLE WITHOUT THE WRITTEN PERMISSION OF CNI MANUFACTURING, INC. IS PROHIBITED.

**CNI MANUFACTURING, INC.**  
 15627 ARROW HIGHWAY, IRVINDALE CA, 91706 USA  
 OFFICE: (626)962-6646 · FAX: (626)962-4854  
 WEB SITE: WWW.CNI-MFG.COM · EMAIL: INFO@CNI-MFG.COM

DO NOT SCALE DRAWING

UNITS	DRAFTER	DATE
IPS	Cameron Perrette	9/25/2025

DRAWING NAME		
ABOVE GROUND SUMP GASBOY ATLAS SHORT SIDE RAINLIP - OVERVIEW		
SIZE	PART. NO.	REV.
A	AG6	
SCALE:1:2	SHEET 5 OF 7	

2

1

2


1

B

B

A

A

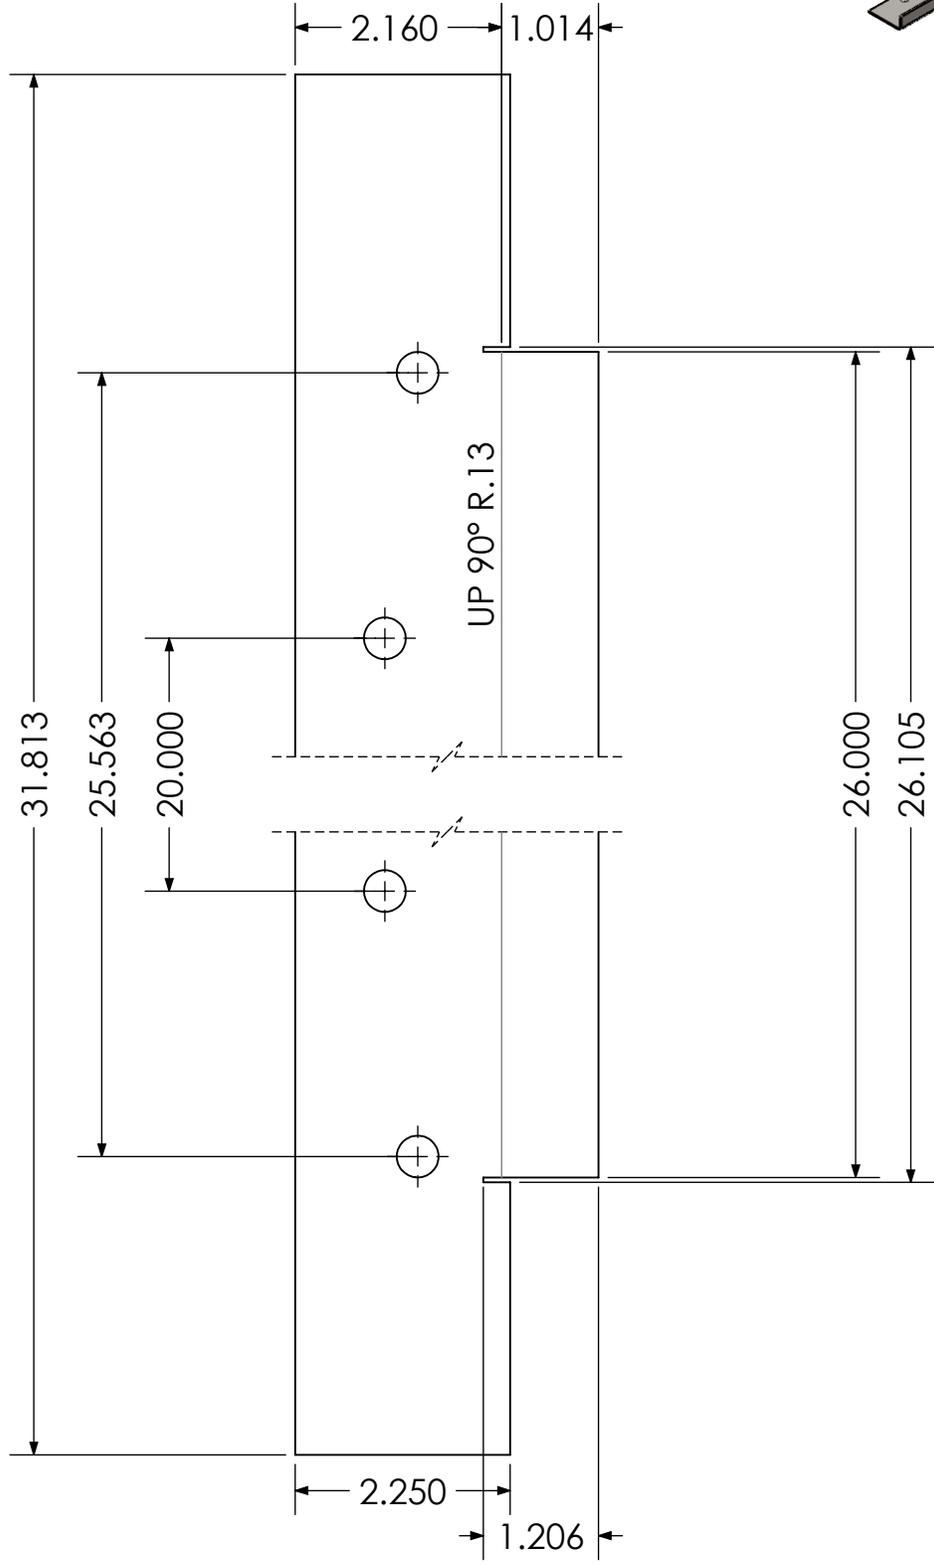

**PROPRIETARY AND CONFIDENTIAL**  
 THE INFORMATION CONTAINED IN THIS DRAWING IS THE SOLE PROPERTY OF CNI MANUFACTURING, INC. ANY REPRODUCTION IN PART OR AS A WHOLE WITHOUT THE WRITTEN PERMISSION OF CNI MANUFACTURING, INC. IS PROHIBITED.

**CNI MANUFACTURING, INC.**  
 15627 ARROW HIGHWAY, IRVINDALE CA, 91706 USA  
 OFFICE: (626)962-6646 · FAX: (626)962-4854  
 WEB SITE: WWW.CNI-MFG.COM · EMAIL: INFO@CNI-MFG.COM

UNITS	DRAFTER	DATE
IPS	Cameron Perrette	9/25/2025

DRAWING NAME		
ABOVE GROUND SUMP GASBOY ATLAS SHORT SIDE RAINLIP - OVERVIEW		
SIZE	PART. NO.	REV.
<b>A</b>	<b>AG7</b>	
SCALE:1:2	SHEET 6 OF 7	

DO NOT SCALE DRAWING

2


1

2

1

B

B

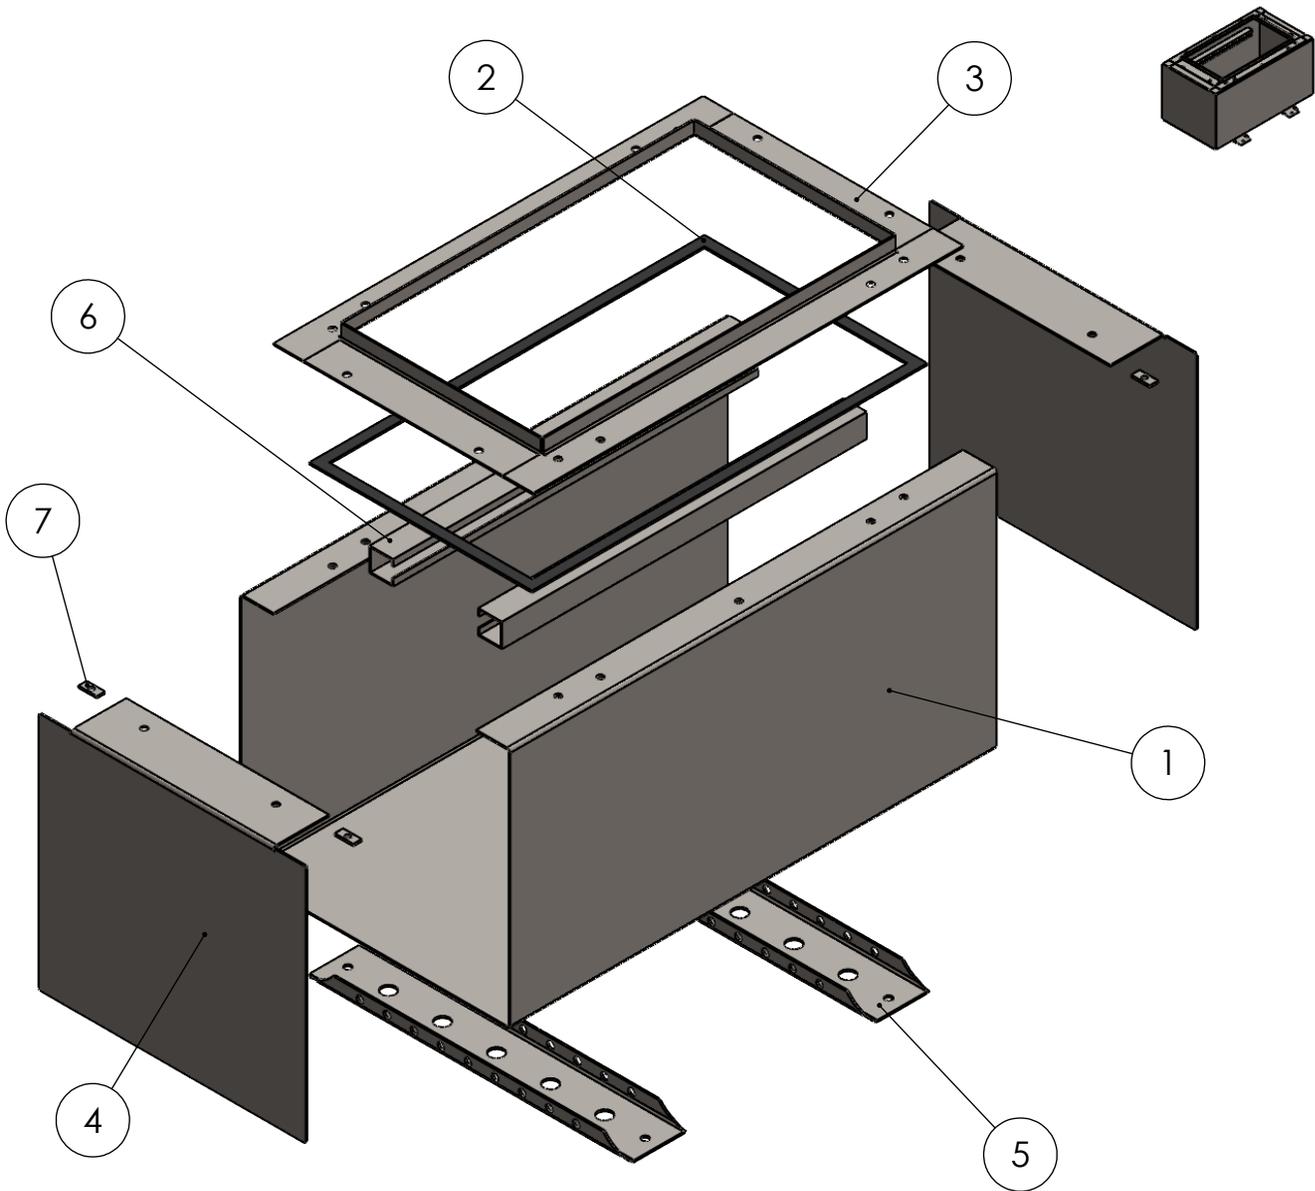

ITEM NO.	PART NUMBER	DESCRIPTION	QTY.
1	Outer Casing	12 GA, ASTM A1011	1
2	Gasket	3/8" x 1/8", ASTM D2000	1
3	Rain Lip	12 GA, ASTM A1011	1
4	Side Casing	12 GA, ASTM A1011	2
5	Legs	12 GA, ASTM A1011	2
6	Unistrut	12 GA, P3300	2
7	Threaded Tab	12 GA, ASTM A1011	14

A

A

**PROPRIETARY AND CONFIDENTIAL**  
 THE INFORMATION CONTAINED IN THIS DRAWING IS THE SOLE PROPERTY OF CNI MANUFACTURING, INC. ANY REPRODUCTION IN PART OR AS A WHOLE WITHOUT THE WRITTEN PERMISSION OF CNI MANUFACTURING, INC. IS PROHIBITED.

**CNI MANUFACTURING, INC.**  
 15627 ARROW HIGHWAY, IRVINDALE CA, 91706 USA  
 OFFICE: (626)962-6646 · FAX: (626)962-4854  
 WEB SITE: WWW.CNI-MFG.COM · EMAIL: INFO@CNI-MFG.COM

DO NOT SCALE DRAWING

UNITS	DRAFTER	DATE
IPS	Cameron Perrette	9/25/2025



DRAWING NAME		
ABOVE GROUND SUMP GASBOY ATLAS - Exploded		
SIZE	PART. NO.	REV.
<b>A</b>	<b>AG-200</b>	
SCALE: 1:10	SHEET 7 OF 7	

2

1